

SAND MOONSHINE

BELLA CUC

JOIN A1

JOIN 01

2

2

Do not scale drawings. Verify all dimensions onsite before commencing work. The Copyright of this drawing remains with Landlab Ltd. These drawings must not be used, reproduced or copied. The information ideas and concepts contained must not be used or disclosed without permission.

REVISIONS
- 07/05/2022 FOR INFORMATION

PAVING LEGEND	
	P02 STONE PAVING - SHARED SPACE MID GREY (70%)
	P04 STONE PAVING - SHARED SPACE ALPINE GREY (22%)
	P05 STONE PAVING - SHARED SPACE GOLDEN SANDS - BEACH STREET (8%) INCLUDES P15A - BRONZE INLAYS
	P06 STONE PAVING - SHARED SPACE GREEN GRANITE - REES / BRECON (8%) INCLUDES P15B - POUNAMU INLAYS
	P03 STONE PAVING - FLEXIBLE SAND BASE MID GREY (70%)
	P04 STONE PAVING - FLEXIBLE SAND BASE ALPINE GREY (22%)
	P05 STONE PAVING - FLEXIBLE SAND BASE GOLDEN SANDS - BEACH STREET (8%)
	P06 STONE PAVING - FLEXIBLE SAND BASE GREEN GRANITE - REES / BRECON (8%)

REFER TO LA-005 FOR FULL KEYNOTES

EXTENT OF WORKS
 EXISTING KERB REMOVED SHOWN DASHED

NOTES
 ALL PLANS TO BE READ IN CONJUNCTION WITH KEY NOTES DRAWING LA-005.
 REFER LANDLAB DRAWINGS FOR ALL URBAN DESIGN ELEMENT SETOUT.
 REFER BECA DRAWINGS FOR ALL CIVIL SETOUT CO-ORDINATES, LEVELS, DIMENSIONS, CONSTRUCTION JOINTS, SERVICE UTILITIES, ROADMARKING, TRAFFIC SIGNAGE AND DRAINAGE

LAND LAB

Beca

CLIENT:	QUEENSTOWN LAKES DISTRICT COUNCIL
PROJECT NO:	1820
SCALE:	1:20 (A1) 1:40 (A3)
DRAWN BY:	CM
CHECKED:	JT / BG
PO Box 91392 Victoria Street West Auckland 1010 t: (64 9) 379 5805 e: studio@landlab.co.nz www.landlab.co.nz	

PROJECT:	QUEENSTOWN STREETSCAPE LOWER BRECON STREET
DRAWING:	PAVING PLAN
DRAWING NO:	SK-111

ES

2Y

FR

JOIN 02

3

2





LOADING ACCESS


JOIN 03


Do not scale drawings. Verify all dimensions onsite before commencing work. The Copyright of this drawing remains with LandLAB Ltd. These drawings must not be used, reproduced or copied. The information, ideas and concepts contained must not be used or disclosed without permission.

REVISIONS
07/10/2022 FOR INFORMATION

PAVING LEGEND

-  **P02** STONE PAVING - SHARED SPACE MID GREY (70%)
-  **P03** STONE PAVING - FLEXIBLE SAND BASE MID GREY (70%)
-  **P04** STONE PAVING - SHARED SPACE B1 BONE GREY (72%)
-  **P04S** STONE PAVING - FLEXIBLE SAND BASE ALPINE GREY (22%)

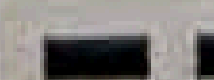 EXTENT OF WORKS

 EXISTING KERB REMOVED SHOWN DASHED

NOTES
ALL PLANS TO BE READ IN

LAND LAB



CLIENT:	QUEENSTOWN LAKES DISTRICT COUNCIL
PROJECT NO:	1820
SCALE:	1:20 (A1) 1:40 (A3)
DRAWN BY:	CM
CHECKED:	JT / SQ

PROJ
QU
LOV
DRA
PA

JOIN 03

LOWER BRECCON STREET

JOIN B1

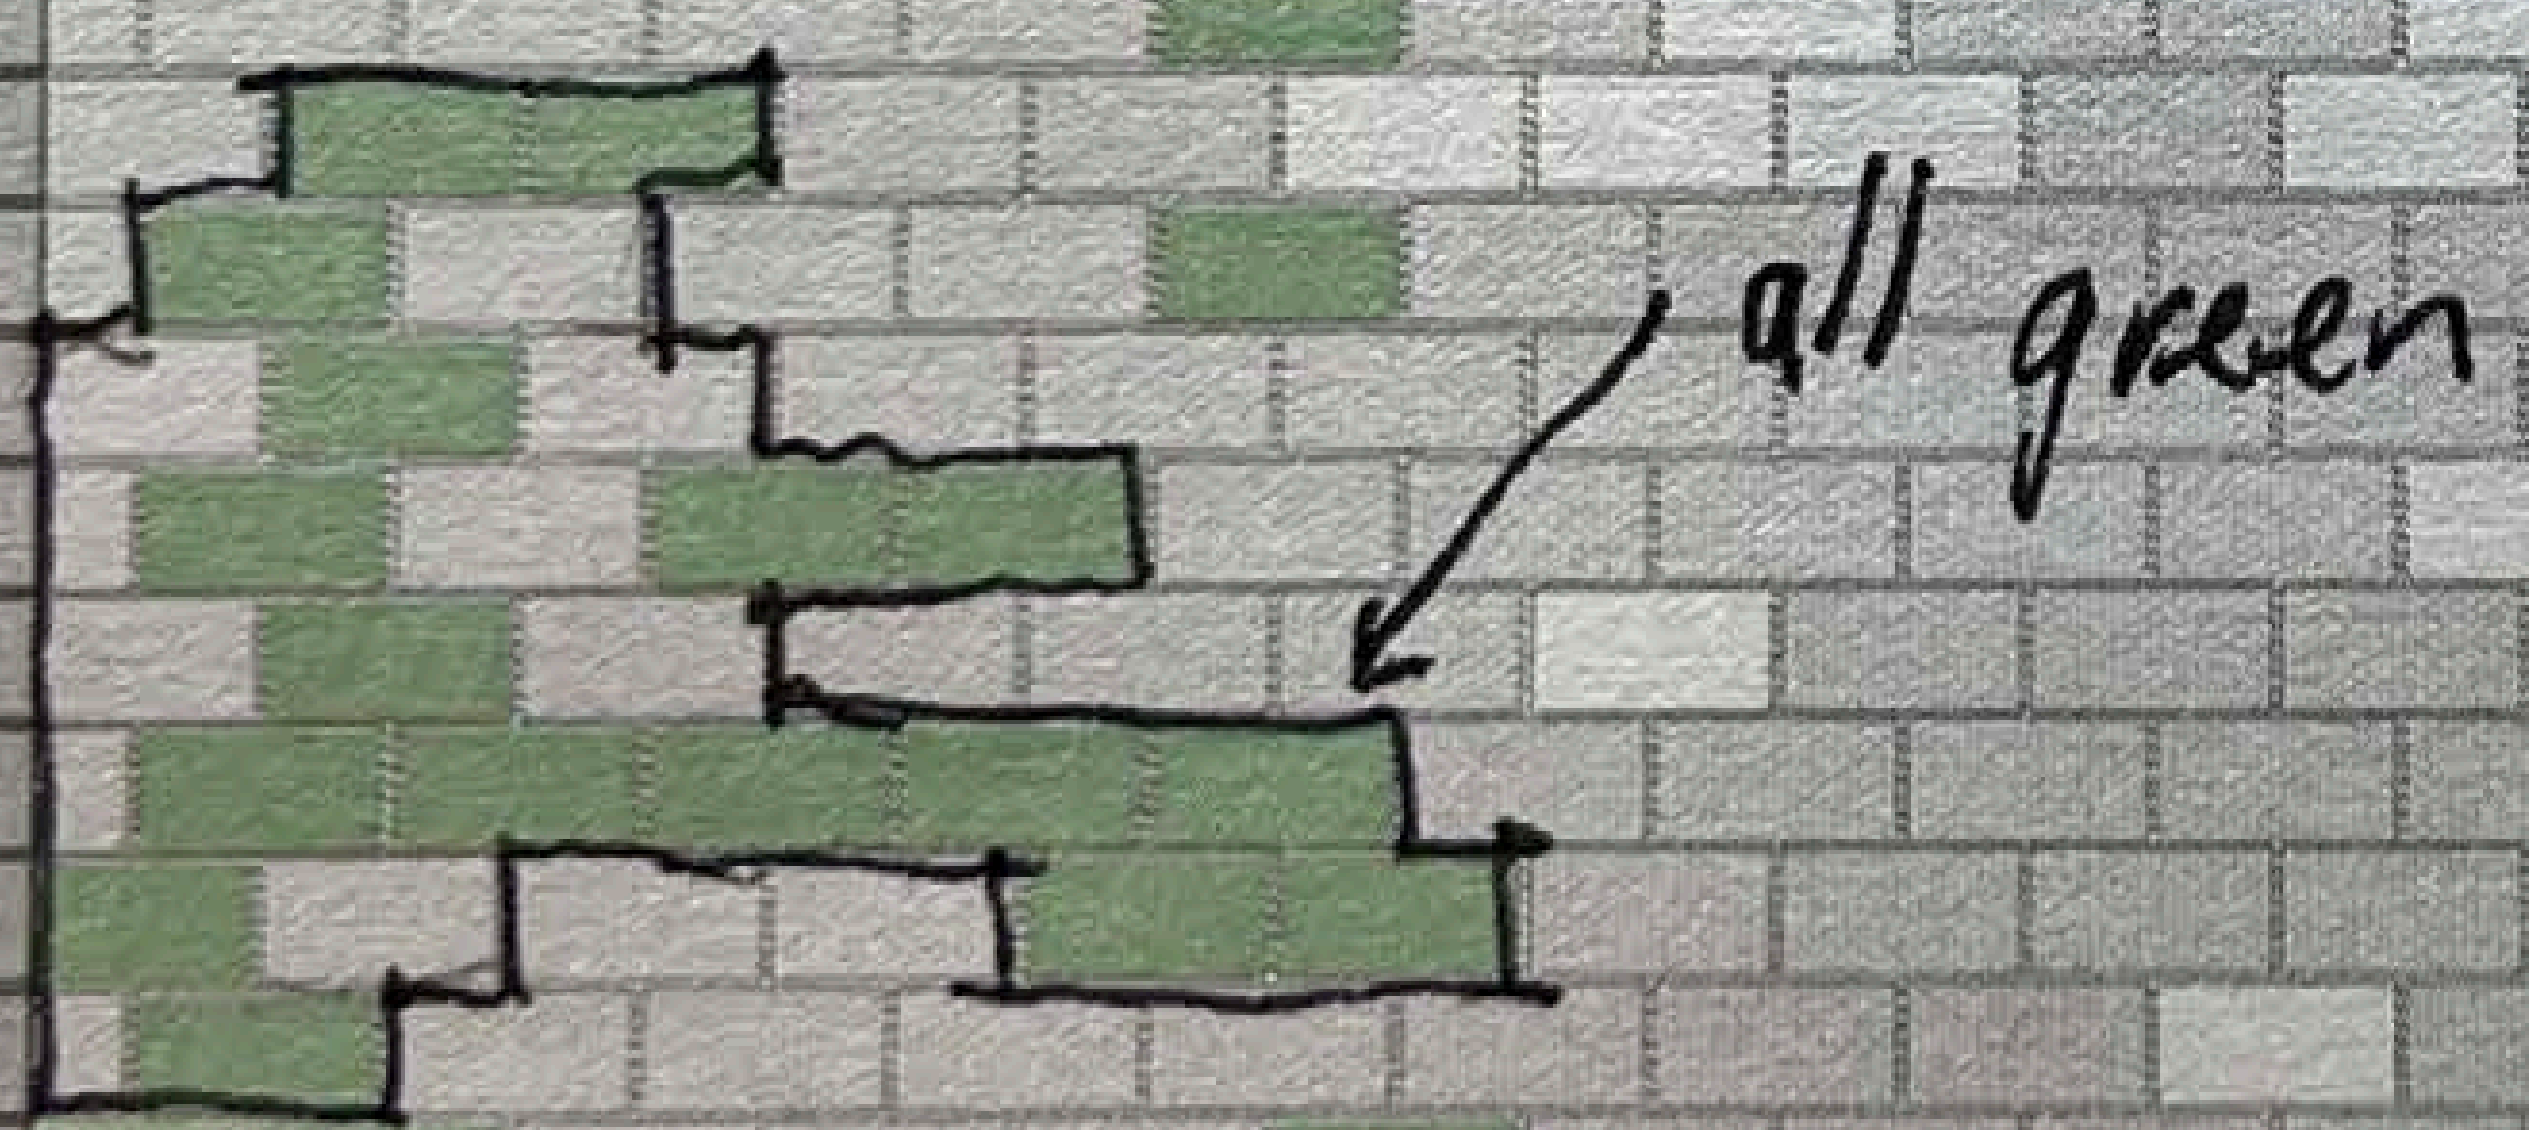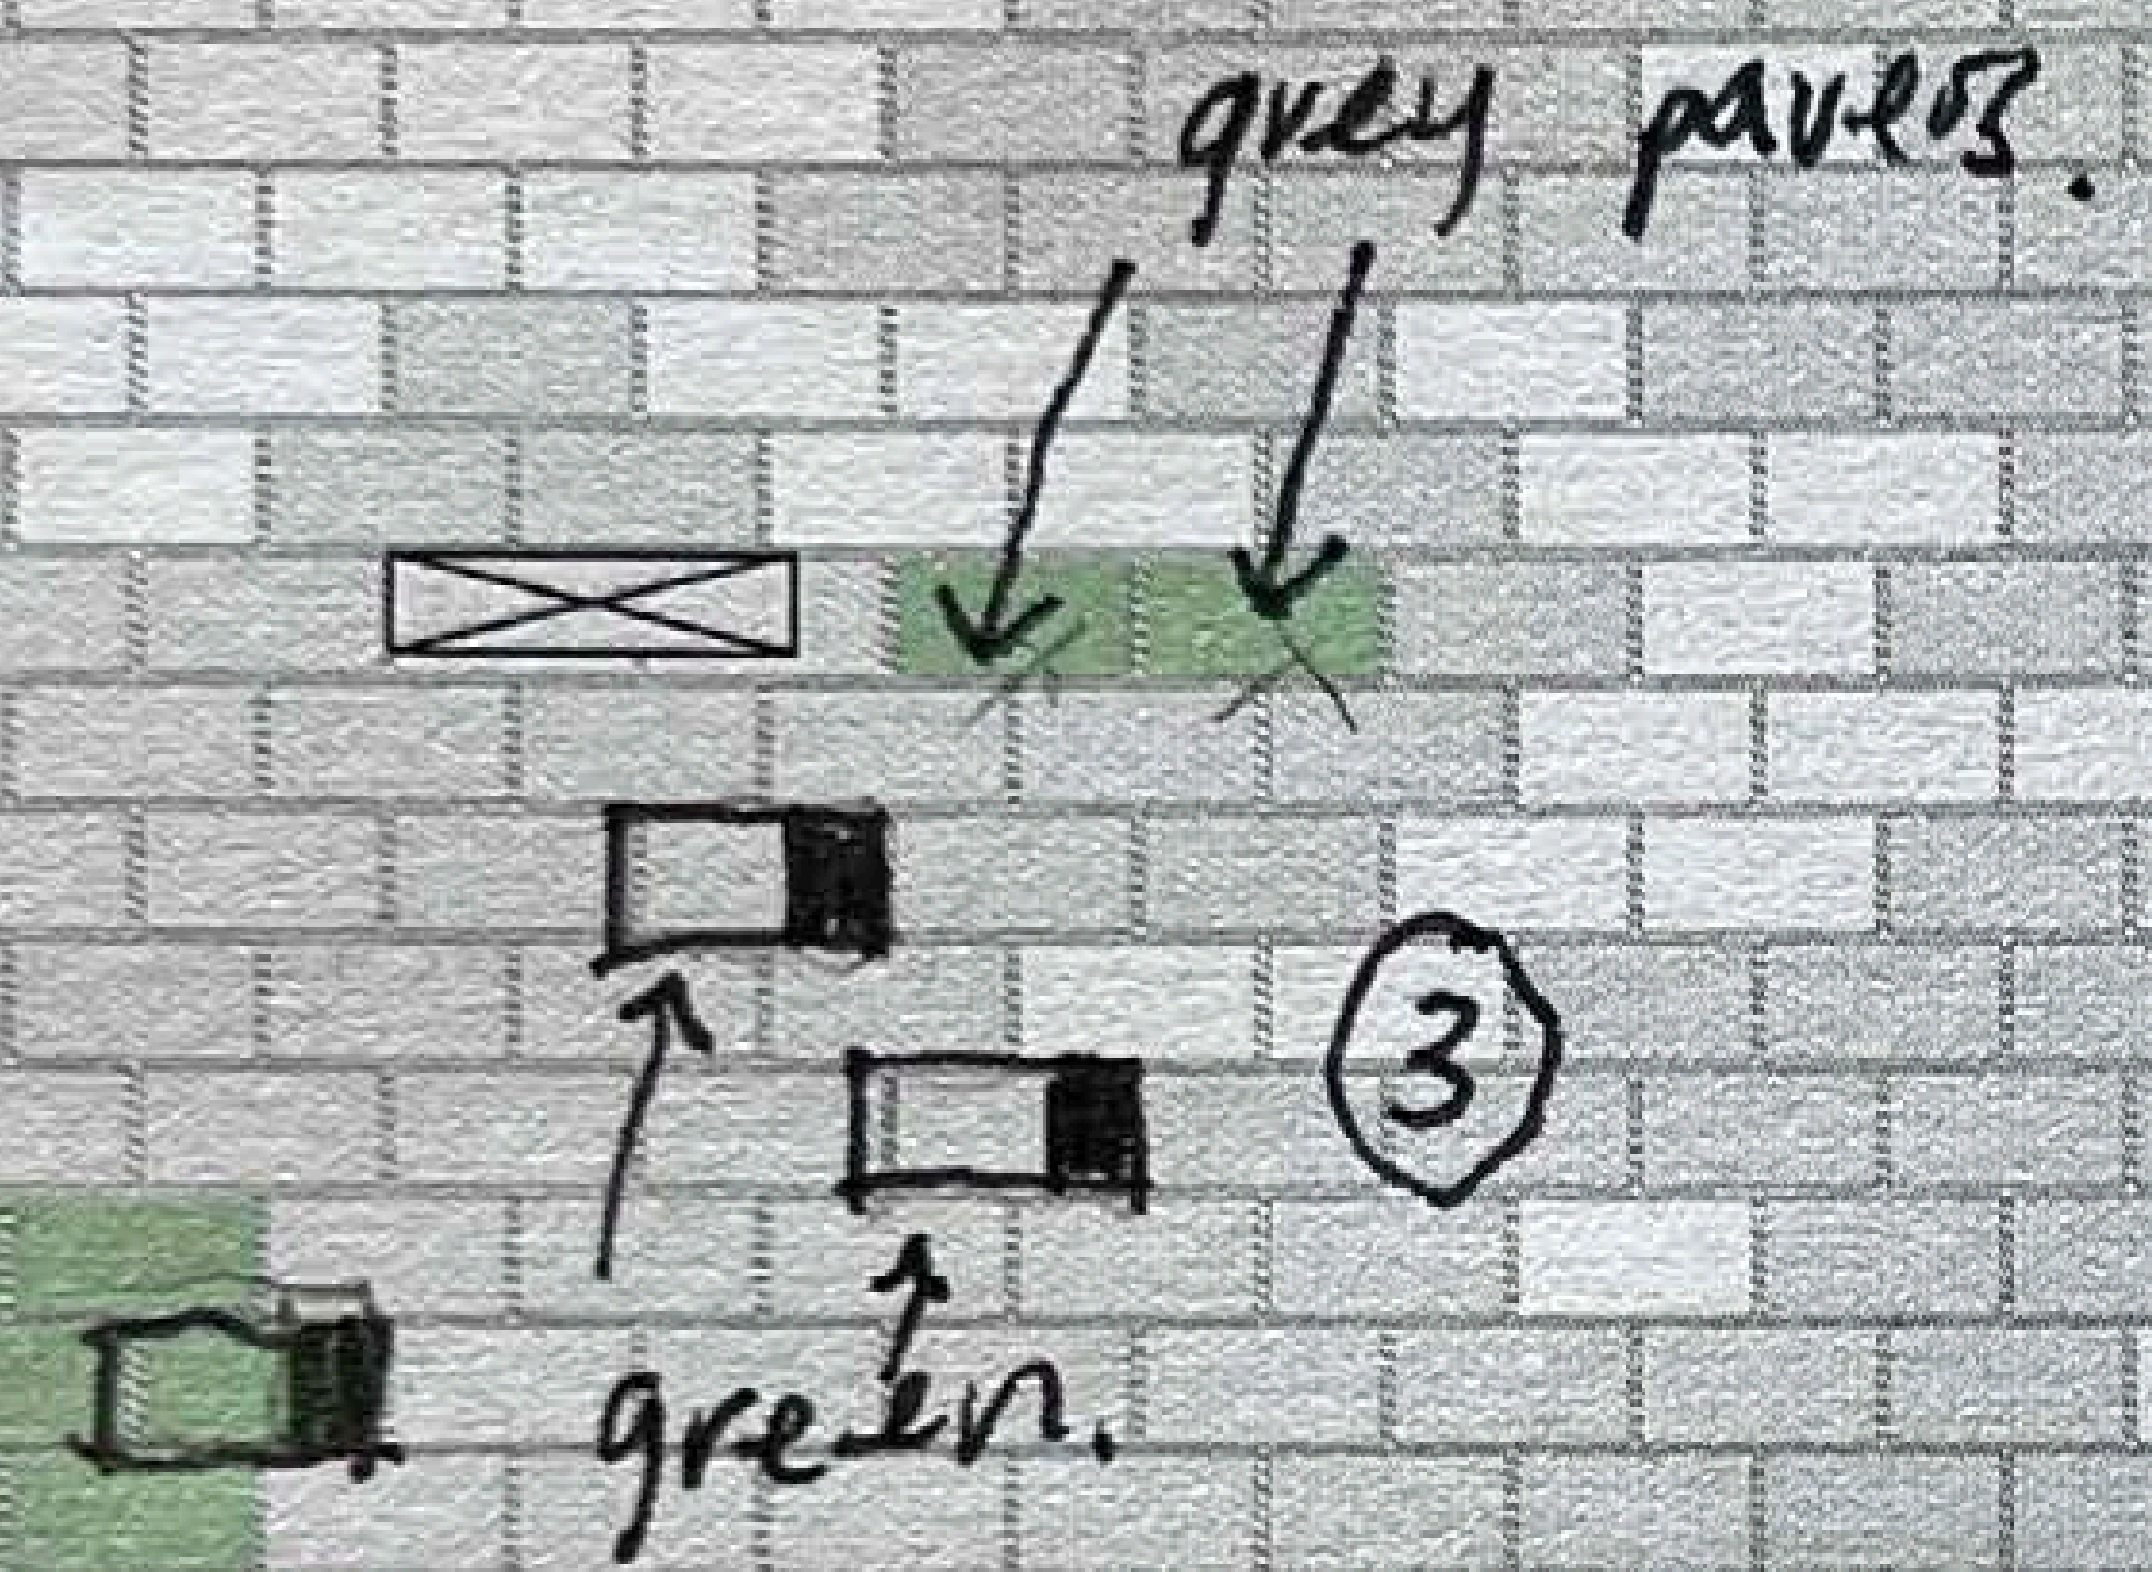

②

JOIN 04

JOIN 04

CABINET
RETAINED

JOIN B1

SHOTOVER

Do not scale drawings. Verify all dimensions onsite before commencing work. The Copyright of this drawing remains with LANDLAB Ltd. These drawings must not be used, reproduced or copied. The information shown and concepts contained must not be used or disclosed without permission.

PAVING LEGEND


— EXTENT OF WORKS

LAND

CLIENT: QUEENSTOWN LAKES DISTRICT COUNCIL
PROJECT NO:

JOIN SHOTOVER SETOUT

JOIN 01

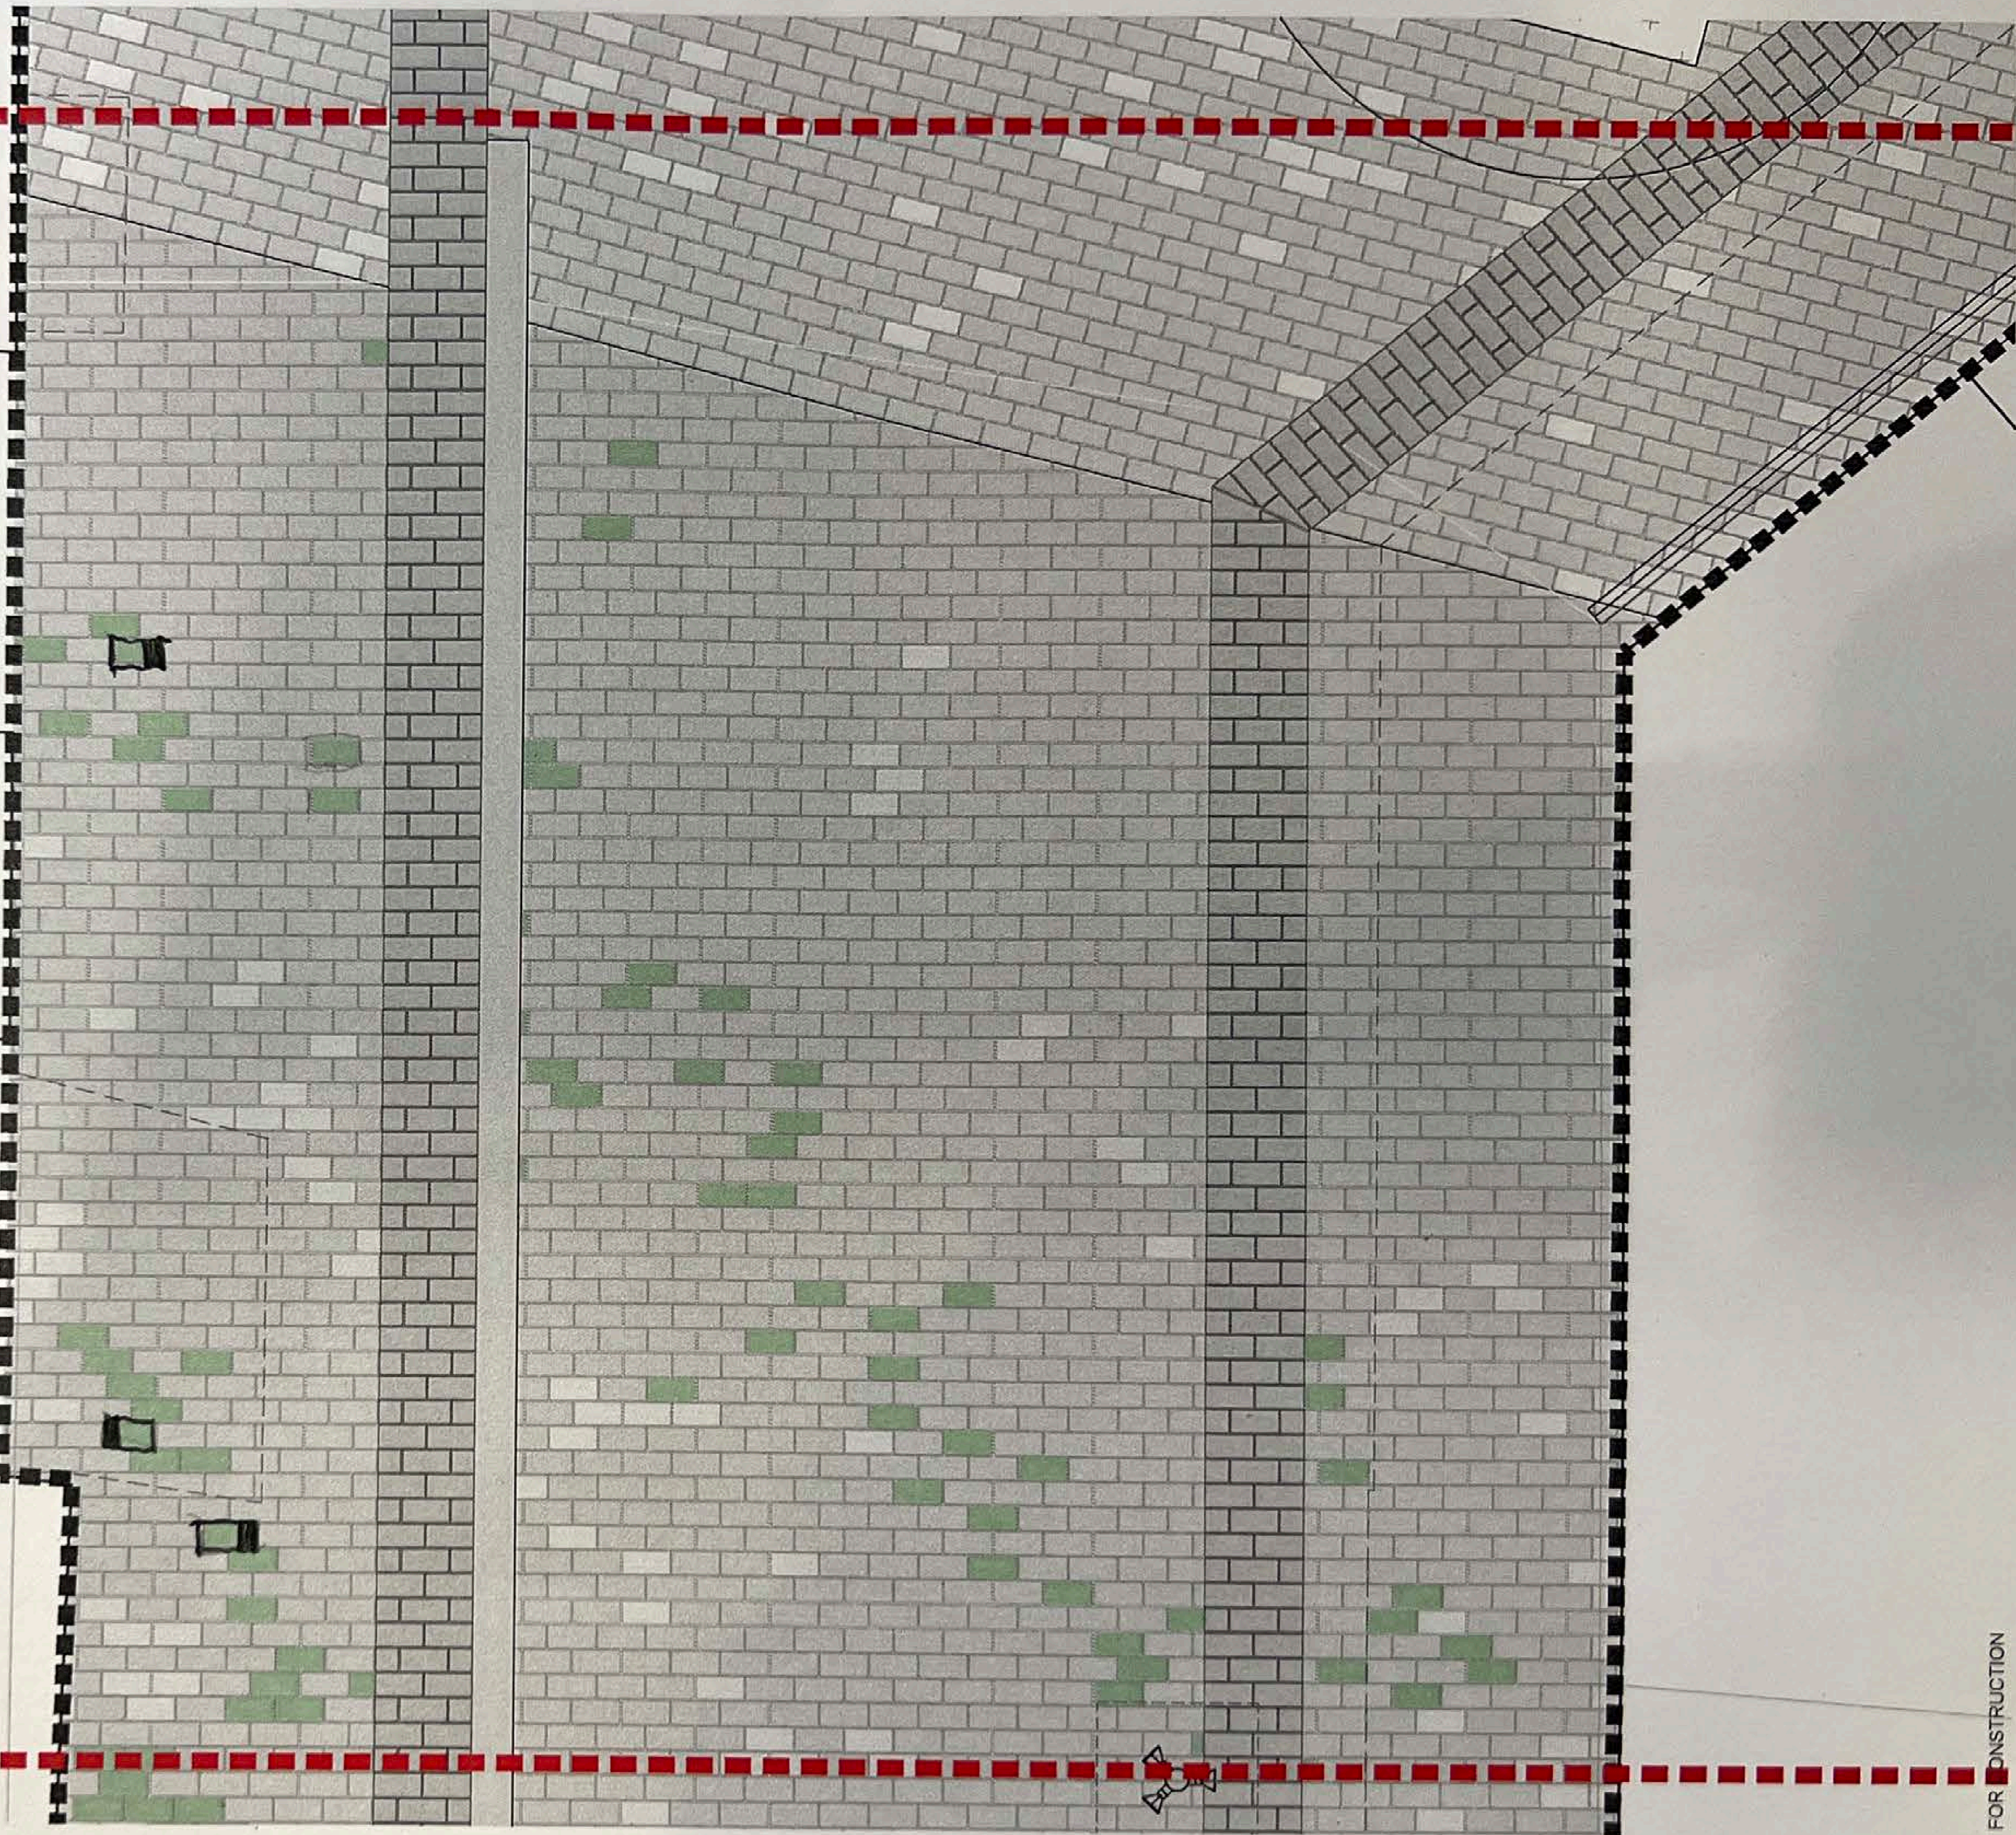

Scale drawings. Verify all dimensions on-site before commencing work. The Copyright of any drawings remains with LandLAB Ltd. These drawings must not be used, reproduced or copied in any form without the written permission of LandLAB Ltd. All other rights reserved.


DATE: 08/07/2022 FOR INFORMATION

PAVING LEGEND

- | | |
|---|--|
| P03 STONE PAVING - SHARED SPACE MID GREY (70%) | P03 STONE PAVING - FLEXIBLE SAND BASE MID GREY (70%) |
| P04 STONE PAVING - SHARED SPACE ALPINE GREY (22%) | P04 STONE PAVING - FLEXIBLE SAND BASE ALPINE GREY (22%) |
| P05 STONE PAVING - SHARED SPACE GOLDEN SANDS - BEACH STREET (8%) INCLUDES P15A - BRONZE INLAIS | P05 STONE PAVING - FLEXIBLE SAND BASE GOLDEN SANDS - BEACH STREET (8%) |
| P06 STONE PAVING - SHARED SPACE GREEN GRANITE - REES / BRECON (8%) INCLUDES P15B - POUNAMU INLAIS | P06 STONE PAVING - FLEXIBLE SAND BASE GREEN GRANITE - REES / BRECON (8%) |
- REFER TO LA-005 FOR FULL KEYNOTES

EXTENT OF WORKS
 - - - - - EXISTING KERB REMOVED SHOWN DASHED

NOTES
 ALL PLANS TO BE READ IN CONJUNCTION WITH KEY NOTES DRAWING LA-005.
 REFER LANDLAB DRAWINGS FOR ALL URBAN DESIGN ELEMENT SETOUT.
 REFER BECA DRAWINGS FOR ALL CIVIL SETOUT CO-ORDINATES, LEVELS, DIMENSIONS, CONSTRUCTION JOINTS, SERVICE UTILITIES, ROADMARKING, TRAFFIC SIGNAGE AND DRAINAGE

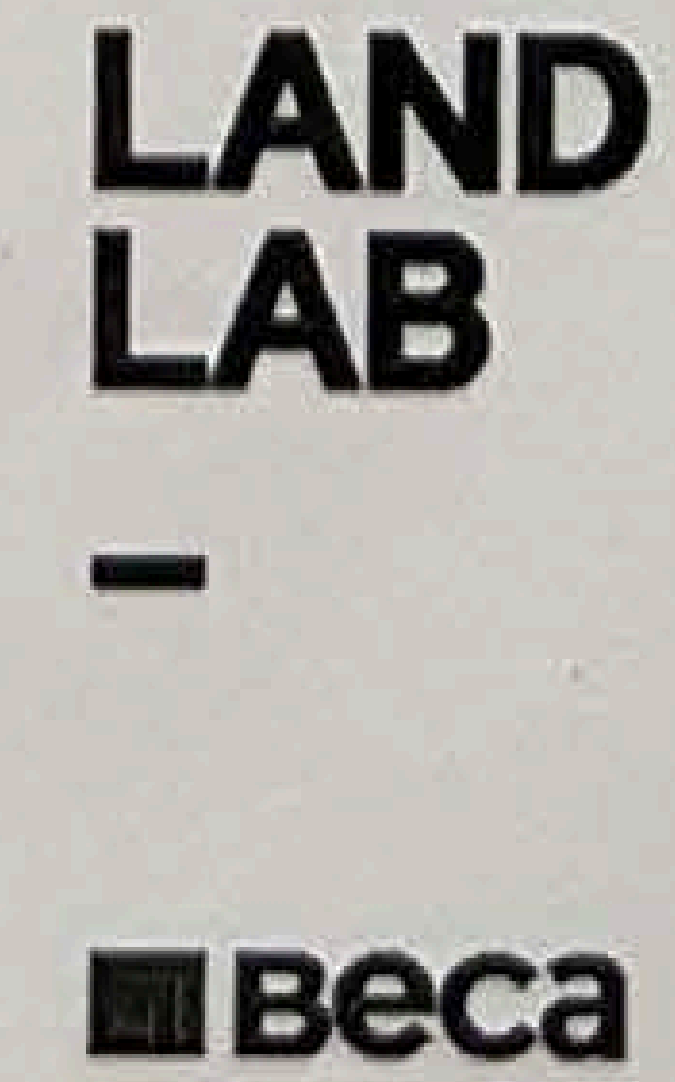

CLIENT: QUEENSTOWN LAKES DISTRICT COUNCIL
 PROJECT NO: 1820
 SCALE: 1:25 (A1) 1:50 (A3)
 DRAWN BY: CM
 CHECKED: JT / SG
 PO Box 91392 Victoria Street West Auckland 1010
 t: (64 9) 379 5805
 e: studio@landlab.co.nz
 www.landlab.co.nz


PROJECT: QUEENSTOWN STREETSCAPES REES STREET
 DRAWING: PAVING PLAN
 DRAWING NO: SK-141
 REVISION:

FOR CONSTRUCTION

JOIN 02

2

JOIN 03

 

Do not scale drawings. Verify all dimensions prior to commencing work. The Copyright of this drawing remains with LANDLAB Ltd. These drawings must not be used, reproduced or copied. The information, views and concepts contained must not be used or disclosed without permission.

REVISIONS
- 06/07/2022 FOR INFORMATION


PAVING LEGEND

P23	STONE PAVING - SHARED SPACE MID GREY (70%)	P23S	STONE PAVING - FLEXIBLE SAND BASE MID GREY (70%)
P24	STONE PAVING - SHARED SPACE ALPINE GREY (22%)	P24S	STONE PAVING - FLEXIBLE SAND BASE ALPINE GREY (22%)
P25	STONE PAVING - SHARED SPACE GOLDEN SANDS - BEACH STREET (8%) INCLUDES P15A - BRONZE INLAYS	P25S	STONE PAVING - FLEXIBLE SAND BASE GOLDEN SANDS - BEACH STREET (8%)
P26	STONE PAVING - SHARED SPACE GREEN GRANITE - REES / BRECON (8%) INCLUDES P15B - POUHAMI INLAYS	P26S	STONE PAVING - FLEXIBLE SAND BASE GREEN GRANITE - REES / BRECON (8%)

REFER TO LA-005 FOR FULL KEYNOTES

EXTENT OF WORKS
- - - - - EXISTING KERB REMOVED
- - - - - SHOWN DASHED


NOTES
ALL PLANS TO BE READ IN
CONJUNCTION WITH KEY NOTES DRAWING LA-005.
REFER LANDLAB DRAWINGS FOR
ALL URBAN DESIGN ELEMENT SETOUT.
REFER BECA DRAWINGS FOR ALL CIVIL SETOUT
CO-ORDINATES, LEVELS, DIMENSIONS,
CONSTRUCTION JOINTS, SERVICE UTILITIES,
ROADMARKING, TRAFFIC SIGNAGE AND DRAINAGE

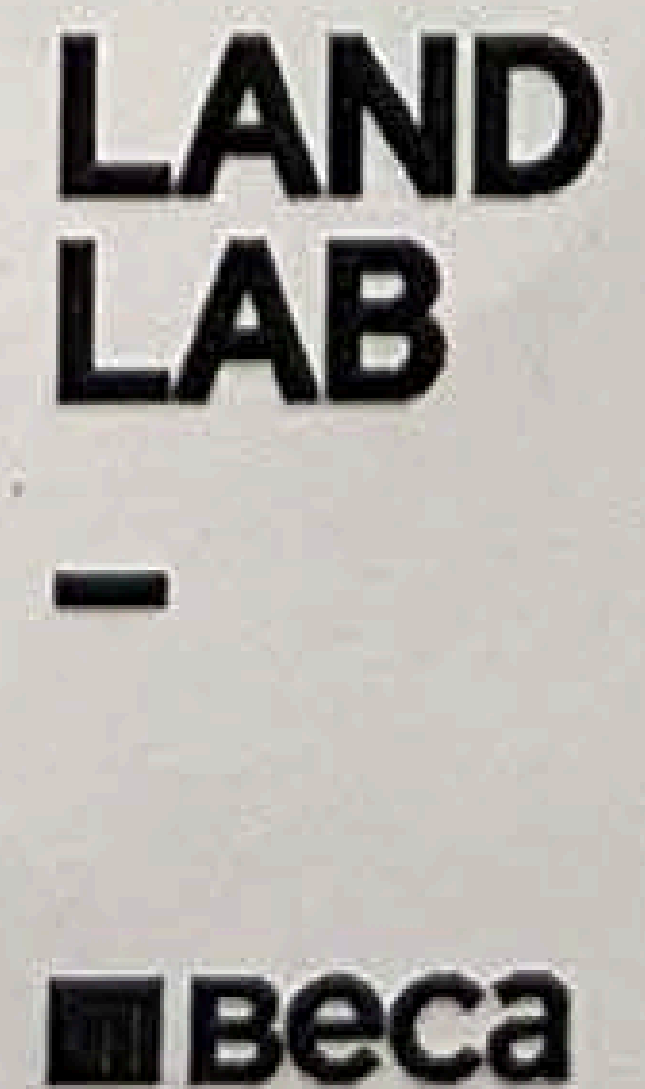

CLIENT: QUEENSTOWN LAKES DISTRICT COUNCIL
PROJECT NO: 1820
SCALE: 1:25 (A1) 1:50 (A3)
DRAWN BY: CM
CHECKED: JT / SG
PO Box 91392 Victoria Street West Auckland 1010
t: (64 9) 379 5805
e: studio@landlab.co.nz
www.landlab.co.nz

PROJECT: QUEENSTOWN STREETSCAPES
REES STREET
DRAWING: PAVING PLAN
DRAWING NO: SK-143
REVISION:

JOIN 03

 

JOIN 04

Not scale drawings. Verify all dimensions onsite before commencing work. The Copyright of this drawing remains with Landlab Ltd. These drawings must not be used, reproduced or copied, or information taken and concepts contained must not be used or disclosed without permission.

REVISIONS
06/07/2022 FOR INFORMATION

PAVING LEGEND	
PD1	STONE PAVING - SHARED SPACE MID GREY (70%)
PD4	STONE PAVING - SHARED SPACE ALPINE GREY (22%)
PD5	STONE PAVING - SHARED SPACE GOLDEN SANDS - BEACH STREET (8%) INCLUDES P15A - BRONZE INLAYS
PD6	STONE PAVING - SHARED SPACE GREEN GRANITE - REES / BRECON (8%) INCLUDES P15B - POLUHAMU INLAYS
PD3D	STONE PAVING - FLEXIBLE SAND BASE MID GREY (70%)
PD4D	STONE PAVING - FLEXIBLE SAND BASE ALPINE GREY (22%)
PD5D	STONE PAVING - FLEXIBLE SAND BASE GOLDEN SANDS - BEACH STREET (8%)
PD6D	STONE PAVING - FLEXIBLE SAND BASE GREEN GRANITE - REES / BRECON (8%)


REFER TO LA-005 FOR FULL KEYNOTES

EXTENT OF WORKS
 EXISTING KERB REMOVED
SHOWN DASHED

NOTES
ALL PLANS TO BE READ IN
CONJUNCTION WITH KEY NOTES DRAWING LA-005.

REFER LANDLAB DRAWINGS FOR
ALL URBAN DESIGN ELEMENT SETOUT.

REFER BECA DRAWINGS FOR ALL CIVIL SETOUT
CO-ORDINATES, LEVELS, DIMENSIONS,
CONSTRUCTION JOINTS, SERVICE UTILITIES,
ROADMARKING, TRAFFIC SIGNAGE AND DRAINAGE

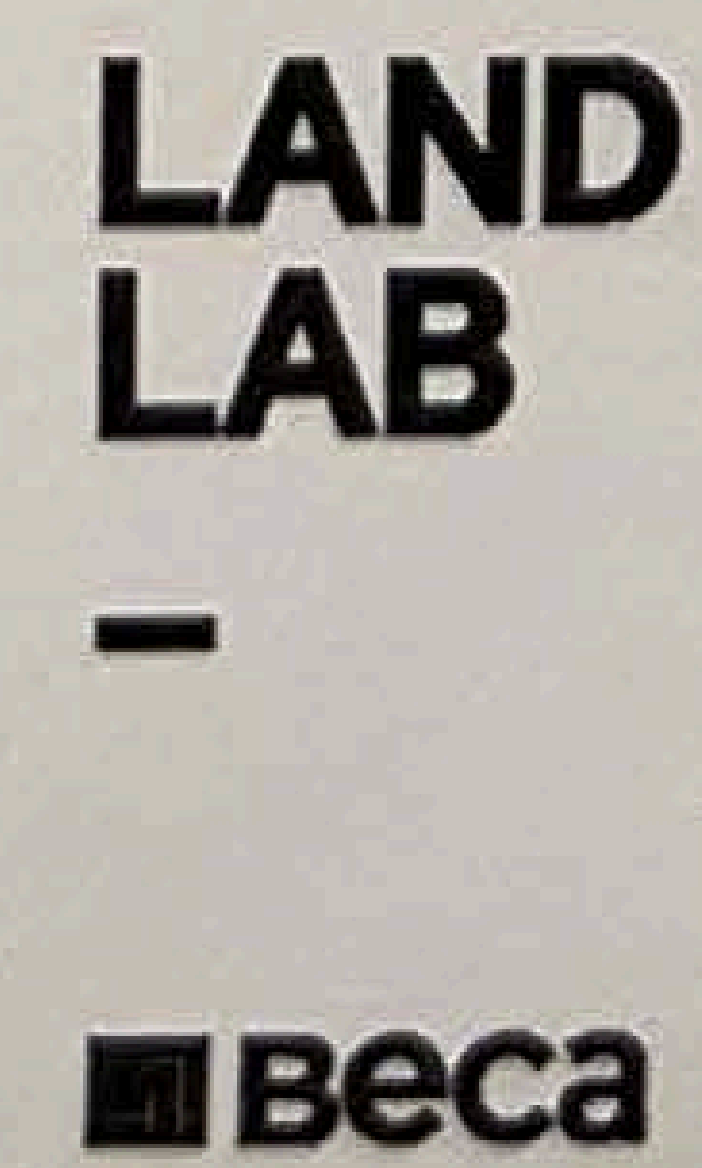

CLIENT:	QUEENSTOWN LAKES DISTRICT COUNCIL
PROJECT NO:	1820
SCALE:	1:25 (A1) 1:50 (A3)
DRAWN BY:	CM
CHECKED:	JT / SG

PO Box 91392 Victoria Street West Auckland 1010
t (64 9) 378 5805
e studio@landlab.co.nz
www.landlab.co.nz

PROJECT:
QUEENSTOWN STREET
REES STREET

DRAWING:
PAVING PLAN

DRAWING NO
SK-144

JOIN 04

BEACH STREET

BEACH STREET

JOIN 05

3

Do not scale drawings. Verify all dimensions onsite before commencing work. The Copyright of this drawing remains with LandLAB Ltd. These drawings must not be used, reproduced or copied. The information ideas and concepts contained must not be used or disclosed without permission.

REVISIONS
- 08/07/2022 FOR INFORMATION

PAVING LEGEND

- P01** STONE PAVING - SHARED SPACE MID GREY (70%)
- P04** STONE PAVING - SHARED SPACE ALPINE GREY (22%)
- P05** STONE PAVING - SHARED SPACE GOLDEN BANDS - BEACH STREET (8%) INCLUDES P15A - BRONZE INLAYS
- P06** STONE PAVING - SHARED SPACE GREEN GRANITE - REES / BRECON (8%) INCLUDES P15B - POUNAMU INLAYS
- P03S** STONE PAVING - FLEXIBLE SAND BASE MID GREY (70%)
- P04S** STONE PAVING - FLEXIBLE SAND BASE ALPINE GREY (22%)
- P05S** STONE PAVING - FLEXIBLE SAND BASE GOLDEN BANDS - BEACH STREET (8%)
- P06S** STONE PAVING - FLEXIBLE SAND BASE GREEN GRANITE - REES / BRECON (8%)

REFER TO LA-005 FOR FULL KEYNOTES

EXTENT OF WORKS


EXISTING KERB REMOVED SHOWN DASHED

NOTES

ALL PLANS TO BE READ IN CONJUNCTION WITH KEY NOTES DRAWING LA-005.

REFER LANDLAB DRAWINGS FOR ALL URBAN DESIGN ELEMENT SETOUT.

REFER BECA DRAWINGS FOR ALL CIVIL SETOUT CO-ORDINATES, LEVELS, DIMENSIONS, CONSTRUCTION JOINTS, SERVICE UTILITIES, ROADMARKING, TRAFFIC SIGNAGE AND DRAINAGE

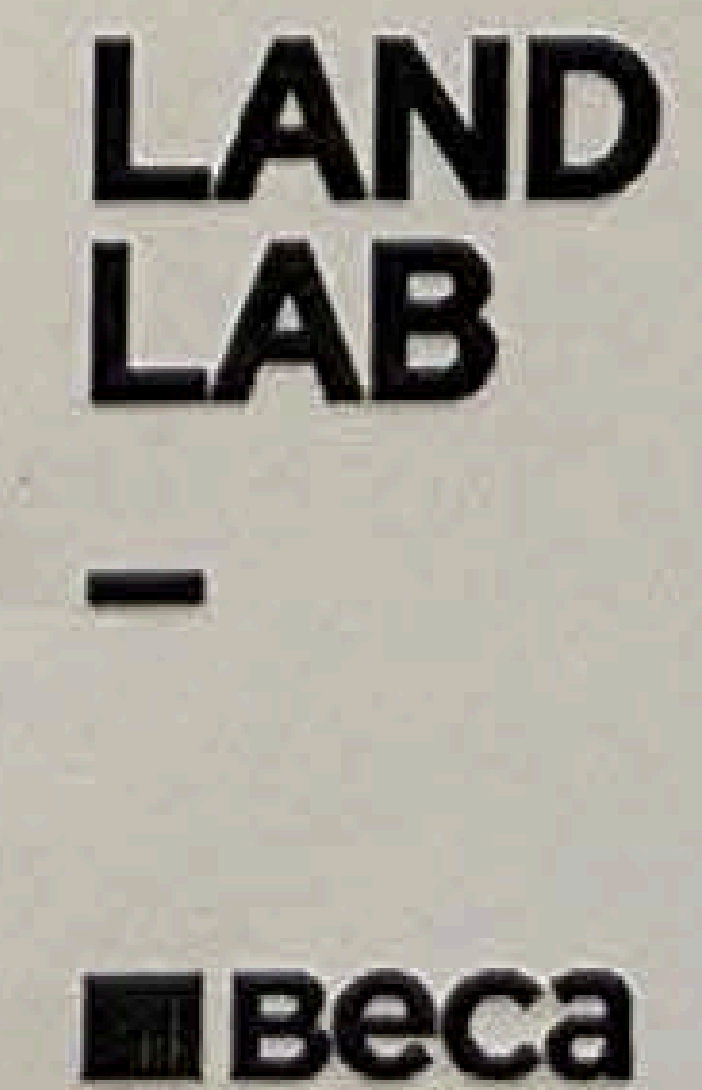

CLIENT: QUEENSTOWN LAKES DISTRICT COUNCIL

PROJECT NO: 1820

SCALE: 1:25 (A1) 1:50 (A3)

DRAWN BY: CM

CHECKED: JT / SG

PO Box 91392 Victoria Street West Auckland 1010
t: (64 9) 379 5605
e: studio@landlab.co.nz
www.landlab.co.nz

PROJECT: QUEENSTOWN STREETSCAPE REES STREET


DRAWING NO: PAVING PLAN

DRAWING NO: SK-145

JOIN 05

JOIN 06

5

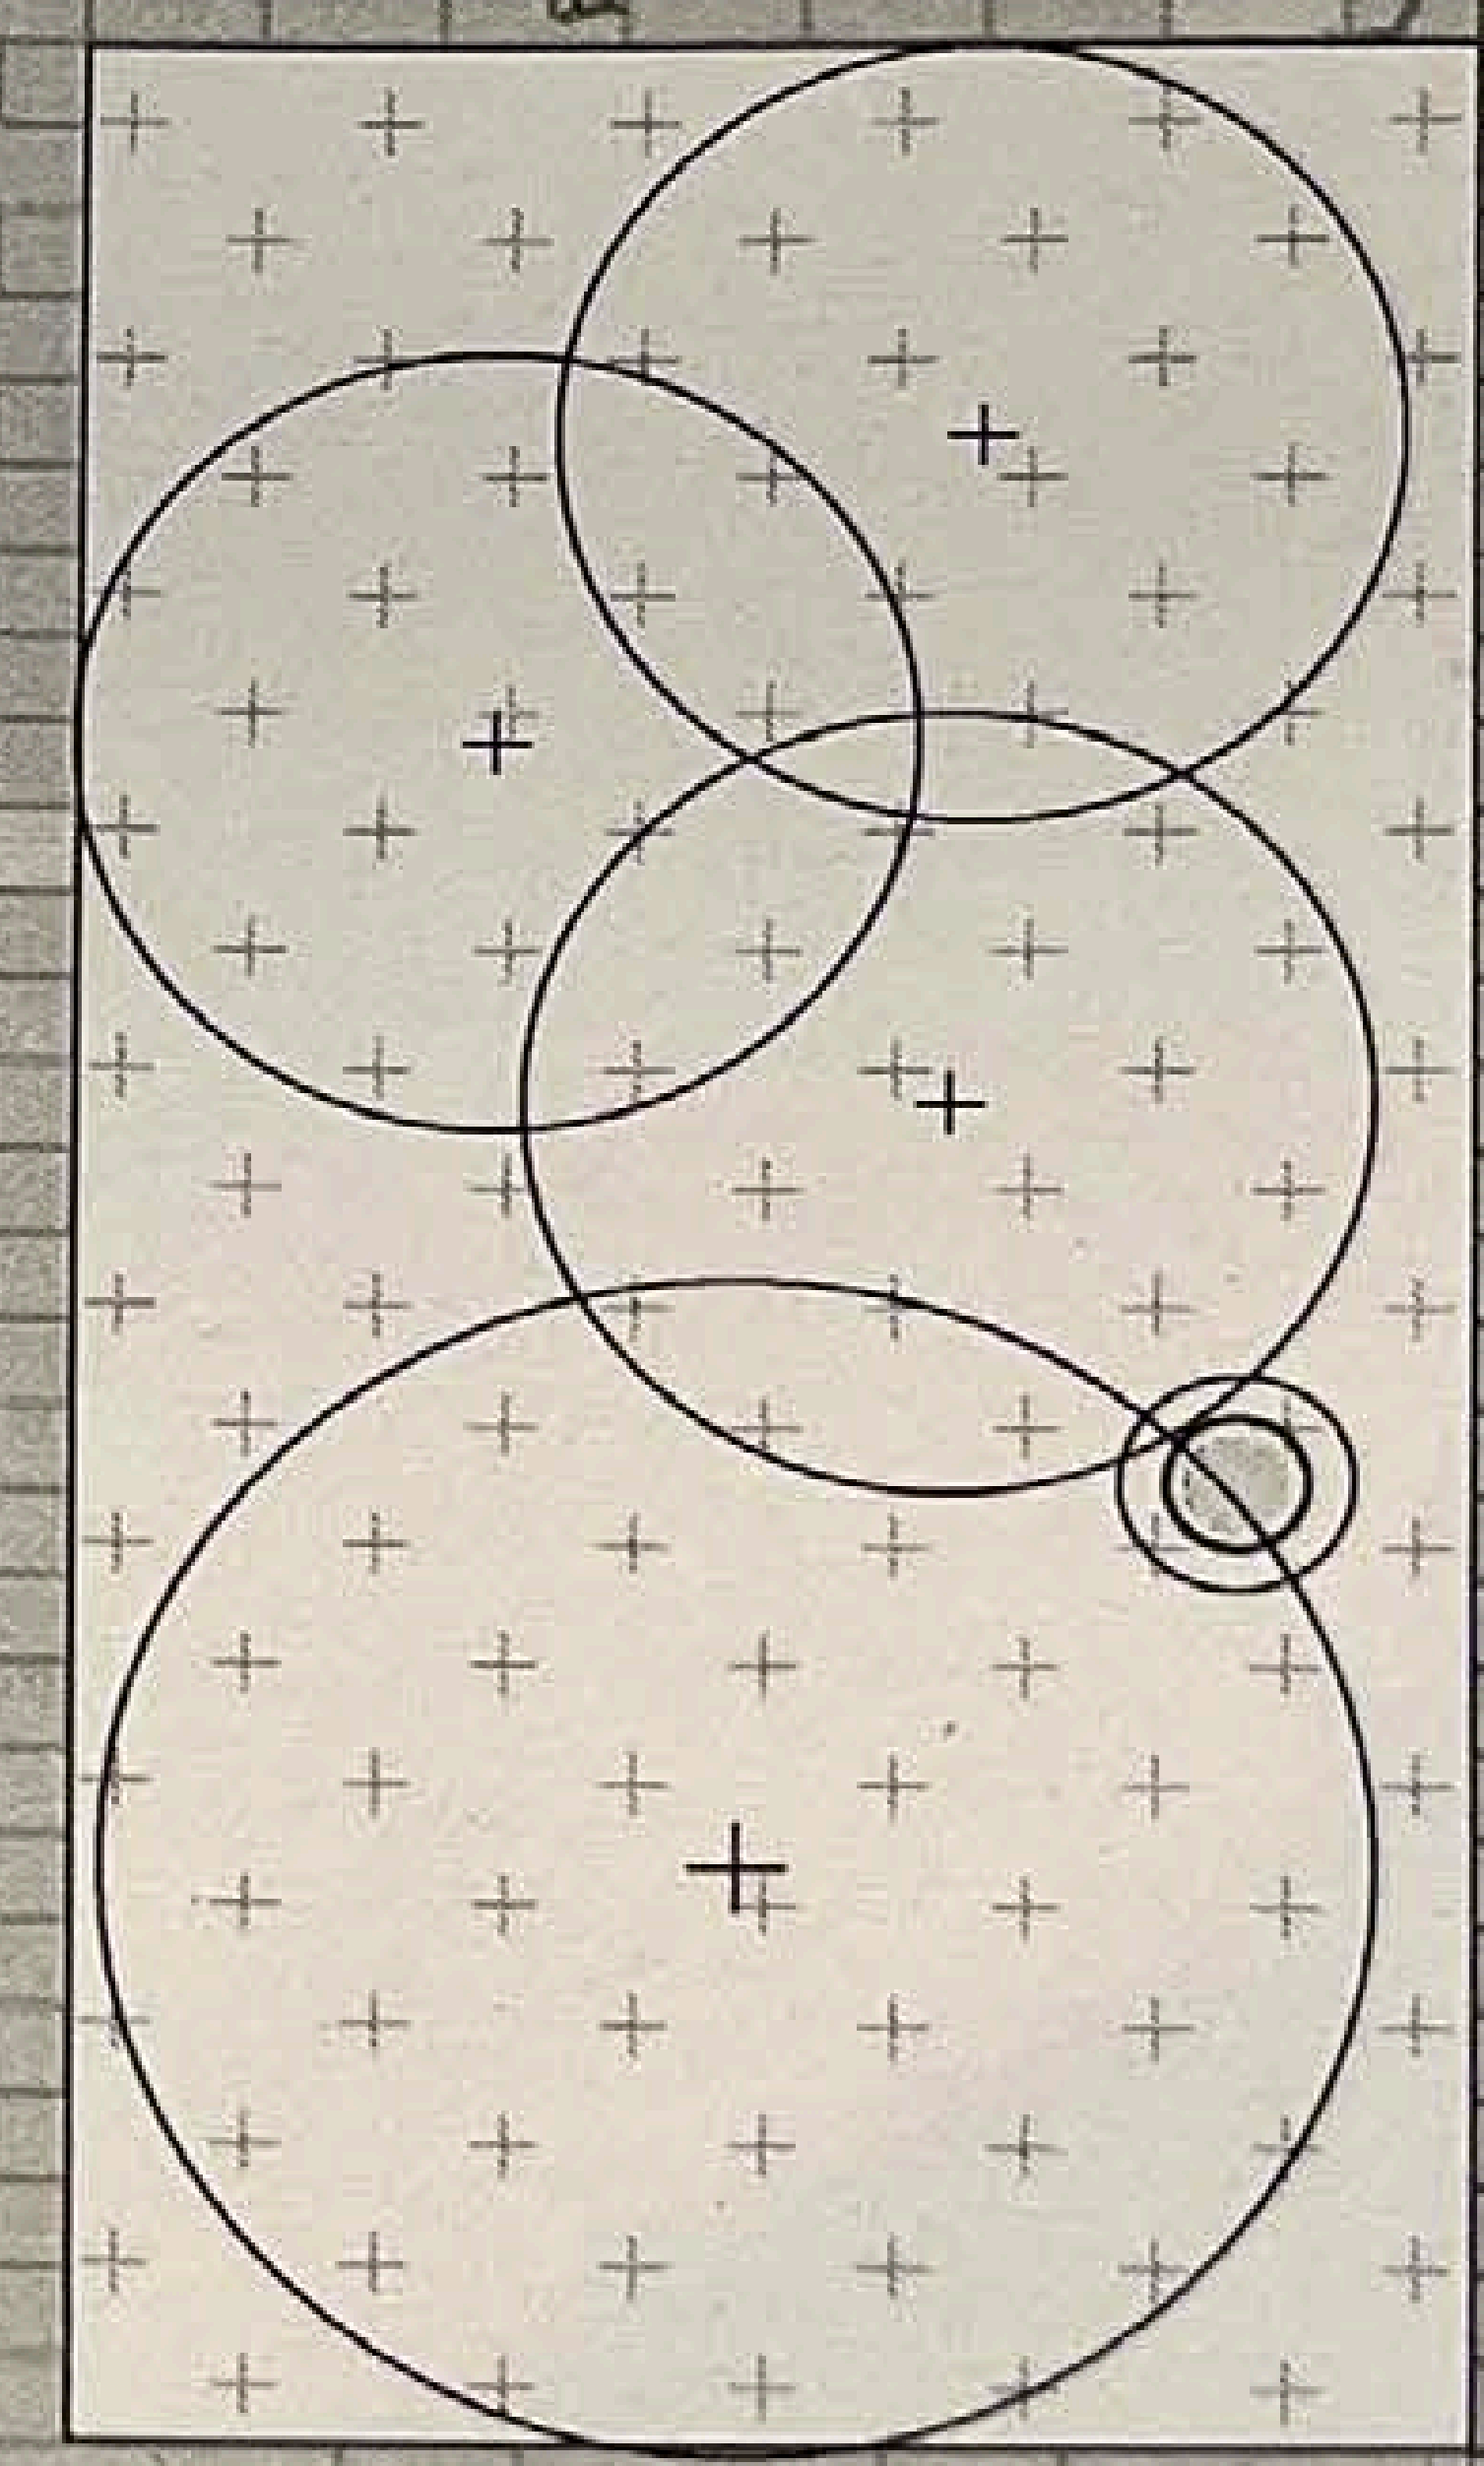

Verify all dimensions onsite before commencing work. The Copyright of LandLAB Ltd. These drawings must not be used, reproduced or copied, and concepts contained must not be used or disclosed without permission.

FOR INFORMATION

PAVING LEGEND					
	P01	STONE PAVING - SHARED SPACE MID GREY (70%)		P03	STONE PAVING - FLEXIBLE SAND BASE MID GREY (70%)
	P04	STONE PAVING - SHARED SPACE ALPINE GREY (22%)		P04	STONE PAVING - FLEXIBLE SAND BASE ALPINE GREY (22%)
	P05	STONE PAVING - SHARED SPACE GOLDEN SANDS - BEACH STREET (8%) INCLUDES P15A - BRONZE INLAYS		P05	STONE PAVING - FLEXIBLE SAND BASE GOLDEN SANDS - BEACH STREET (8%)
	P06	STONE PAVING - SHARED SPACE GREEN GRANITE - REES / BRECON (8%) INCLUDES P15B - POUNAMU INLAYS		P06	STONE PAVING - FLEXIBLE SAND BASE GREEN GRANITE - REES / BRECON (8%)


REFER TO LA-005 FOR FULL KEYNOTES

EXTENT OF WORKS
 EXISTING KERB REMOVED
 SHOWN DASHED

NOTES
 ALL PLANS TO BE READ IN
 CONJUNCTION WITH KEY NOTES DRAWING LA-005.

REFER LANDLAB DRAWINGS FOR
 ALL URBAN DESIGN ELEMENT SETOUT.

REFER BECA DRAWINGS FOR ALL CIVIL SETOUT
 CO-ORDINATES, LEVELS, DIMENSIONS,
 CONSTRUCTION JOINTS, SERVICE UTILITIES,
 ROADMARKING, TRAFFIC SIGNAGE AND DRAINAGE

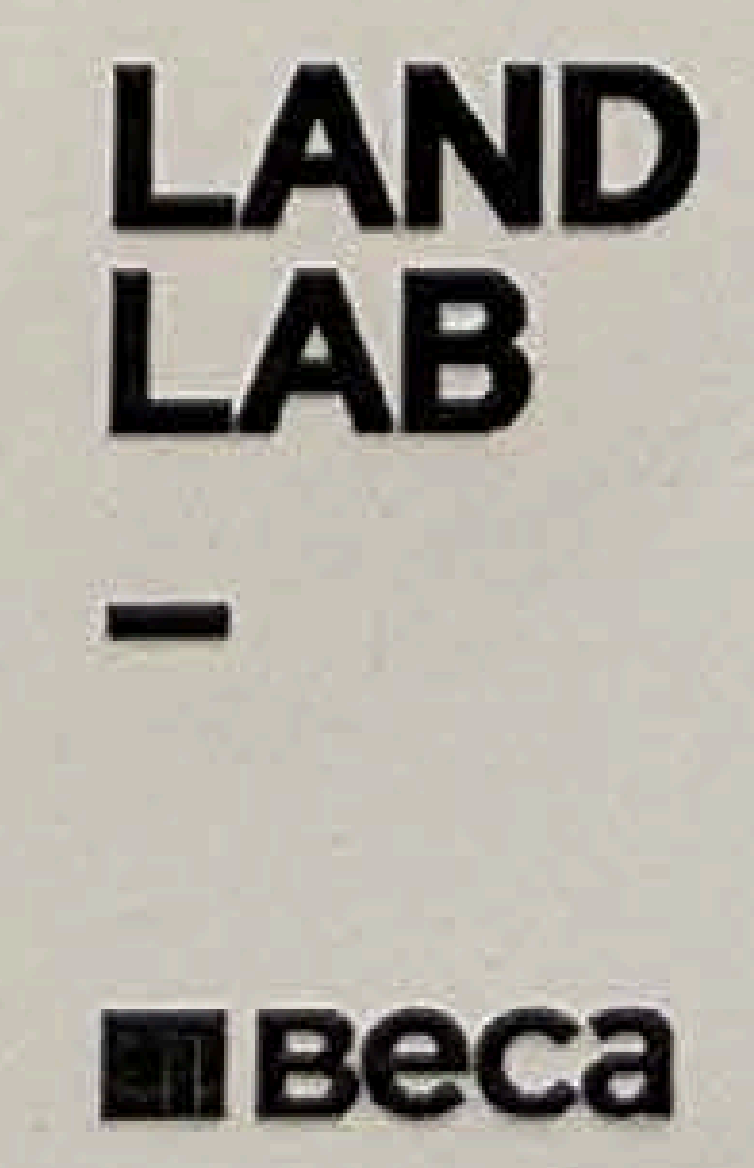

CLIENT: QUEENSTOWN LAKES DISTRICT COUNCIL
 PROJECT NO: 1820
 SCALE: 1:25 (A1) 1:50 (A3)
 DRAWN BY: CM
 CHECKED: JT / SG

PO Box 91392 Victoria Street West Auckland 1010
 t: (64 9) 379 5805
 e: studio@landlab.co.nz
 www.landlab.co.nz


PROJECT: QUEENSTOWN STREETS
 REES STREET

DRAWING NO: PAVING PLAN

DRAWING NO: SK-146


JOIN 06

JOIN 07

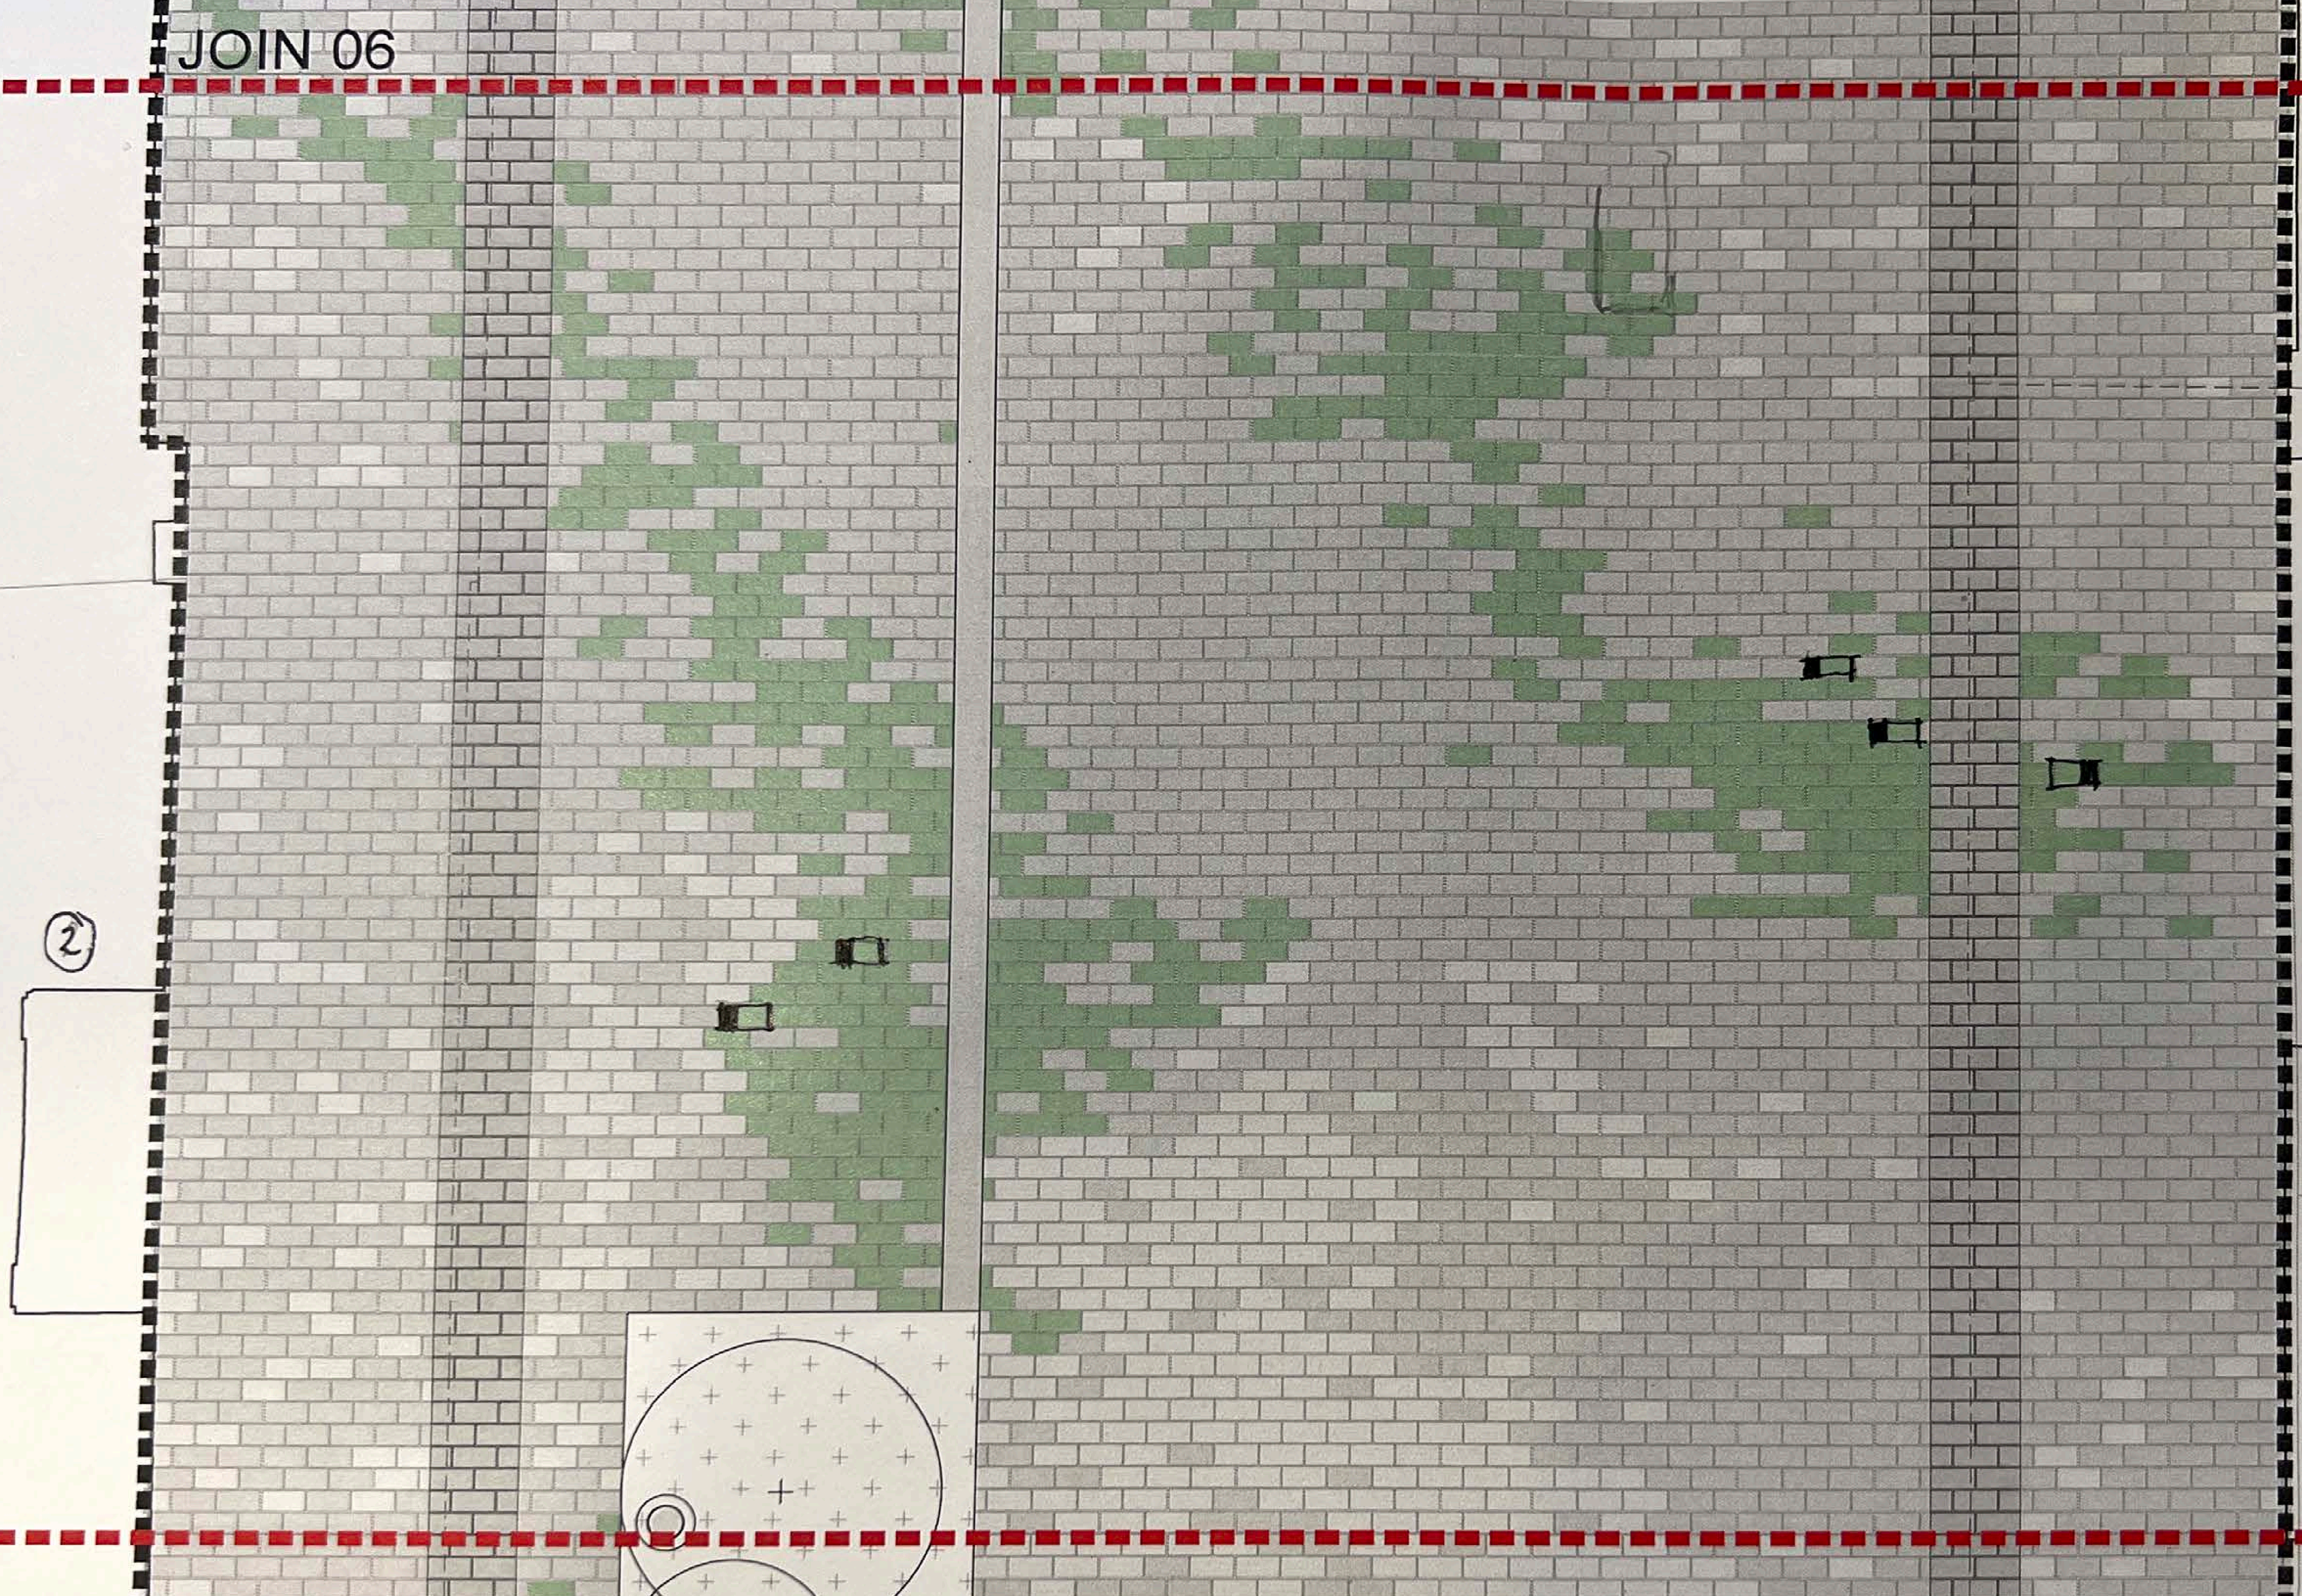

2

3

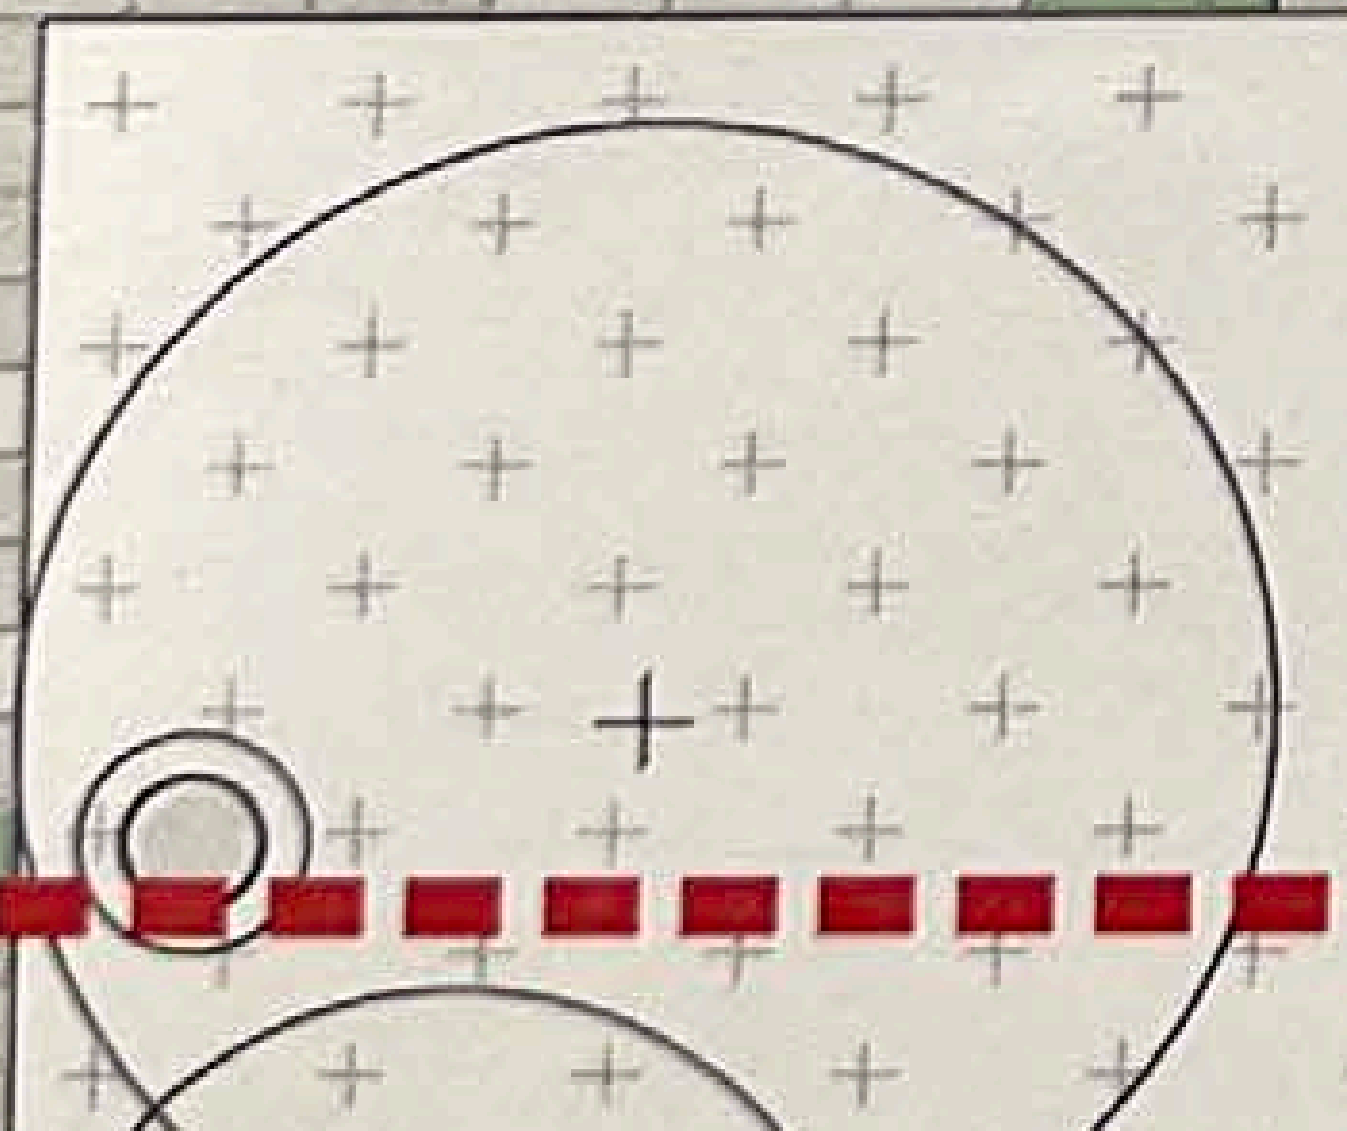

These drawings are for information only. Verify all dimensions onsite before commencing work. The Copyright of these drawings remains with LandLAB Ltd. These drawings must not be used, reproduced or copied, in whole or in part, without the written permission of LandLAB Ltd. All other rights reserved.


DATE: 09/07/2022 FOR INFORMATION

PAVING LEGEND	
	P01 STONE PAVING - SHARED SPACE MID GREY (70%)
	P02 STONE PAVING - SHARED SPACE ALPINE GREY (22%)
	P03 STONE PAVING - SHARED SPACE GOLDEN SANDS - BEACH STREET (8%) INCLUDES P15A - BRONZE INLAYS
	P04 STONE PAVING - SHARED SPACE GREEN GRANITE - REES / BRECON (8%) INCLUDES P15B - POUNAMU INLAYS
	P05 STONE PAVING - FLEXIBLE SAND BASE MID GREY (70%)
	P06 STONE PAVING - FLEXIBLE SAND BASE ALPINE GREY (22%)
	P07 STONE PAVING - FLEXIBLE SAND BASE GOLDEN SANDS - BEACH STREET (8%)
	P08 STONE PAVING - FLEXIBLE SAND BASE GREEN GRANITE - REES / BRECON (8%)

REFER TO LA-005 FOR FULL KEYNOTES

EXTENT OF WORKS
 ——— EXISTING KERB REMOVED SHOWN DASHED

NOTES
 ALL PLANS TO BE READ IN CONJUNCTION WITH KEY NOTES DRAWING LA-005.
 REFER LANDLAB DRAWINGS FOR ALL URBAN DESIGN ELEMENT SETOUT.
 REFER BECA DRAWINGS FOR ALL CIVIL SETOUT CO-ORDINATES, LEVELS, DIMENSIONS, CONSTRUCTION JOINTS, SERVICE UTILITIES, ROADMARKING, TRAFFIC SIGNAGE AND DRAINAGE

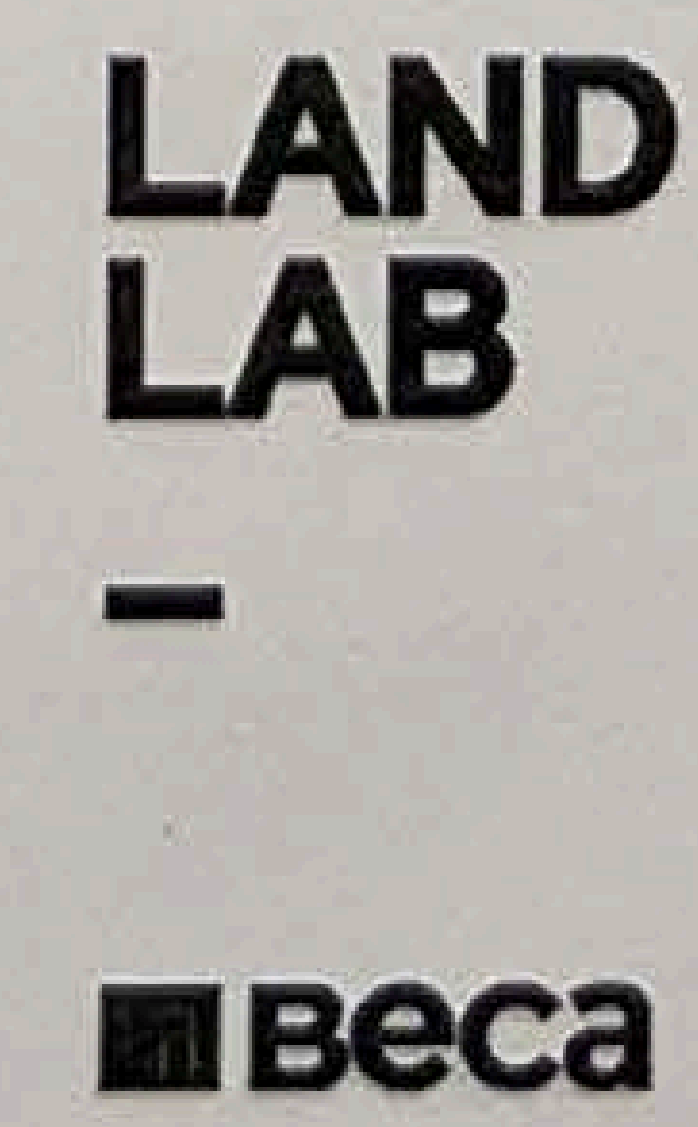

CLIENT: QUEENSTOWN LAKES DISTRICT COUNCIL
 PROJECT NO: 1820
 SCALE: 1:25 (A1) 1:50 (A3)
 DRAWN BY: CM
 CHECKED: JT / SG

P.O. Box 91392 Victoria Street West Auckland 1010
 t: (64 9) 379 5805
 e: studio@landlab.co.nz
 www.landlab.co.nz

PROJECT: QUEENSTOWN STREETSCAPES REES STREET
 DRAWING: PAVING PLAN
 DRAWING NO: SK-147

JOIN 0

2

3

2

JOIN 08

For information only. All dimensions shown before commencing work. The Copyright of Landlab Ltd. These drawings must not be used, reproduced or copied in any way without the written consent of Landlab Ltd.

FOR INFORMATION

PAVING LEGEND	
	P01 STONE PAVING - SHARED SPACE MID GREY (70%)
	P02 STONE PAVING - SHARED SPACE ALPINE GREY (22%)
	P03 STONE PAVING - SHARED SPACE GOLDEN SANDS - BEACH STREET (8%) INCLUDES P15A - BRONZE INLAYS
	P04 STONE PAVING - SHARED SPACE GREEN GRANITE - REES / BRECON (8%) INCLUDES P15B - POUNAMU INLAYS
	P05 STONE PAVING - FLEXIBLE SAND BASE MID GREY (70%)
	P06 STONE PAVING - FLEXIBLE SAND BASE ALPINE GREY (22%)
	P07 STONE PAVING - FLEXIBLE SAND BASE GOLDEN SANDS - BEACH STREET (8%)
	P08 STONE PAVING - FLEXIBLE SAND BASE GREEN GRANITE - REES / BRECON (8%)

REFER TO LA-005 FOR FULL KEYNOTES

EXTENT OF WORKS
 - - - - - EXISTING KERB REMOVED SHOWN DASHED

NOTES
 ALL PLANS TO BE READ IN CONJUNCTION WITH KEY NOTES DRAWING LA-005.
 REFER LANDLAB DRAWINGS FOR ALL URBAN DESIGN ELEMENT DETAIL.
 REFER BECA DRAWINGS FOR ALL CIVIL DETAIL CO-ORDINATES, LEVELS, DIMENSIONS, CONSTRUCTION JOINTS, SERVICE UTILITIES, ROADMARKING, TRAFFIC SIGNAGE AND DRAINAGE

LAND LAB

BECA

CLIENT: QUEENSTOWN LAKES DISTRICT COUNCIL
 PROJECT NO: 1820
 SCALE: 1:25 (A1) 1:50 (A3)
 DRAWN BY: CM
 CHECKED: JT / SG

PO Box 91392 Victoria Street West Auckland 1010
 t: (64 9) 379 5605
 e: studio@landlab.co.nz
 www.landlab.co.nz


PROJECT: QUEENSTOWN STREETSCAPES REES STREET
 DRAWING: PAVING PLAN
 DRAWING NO: SK-148

JOIN C

JOIN C

3

2

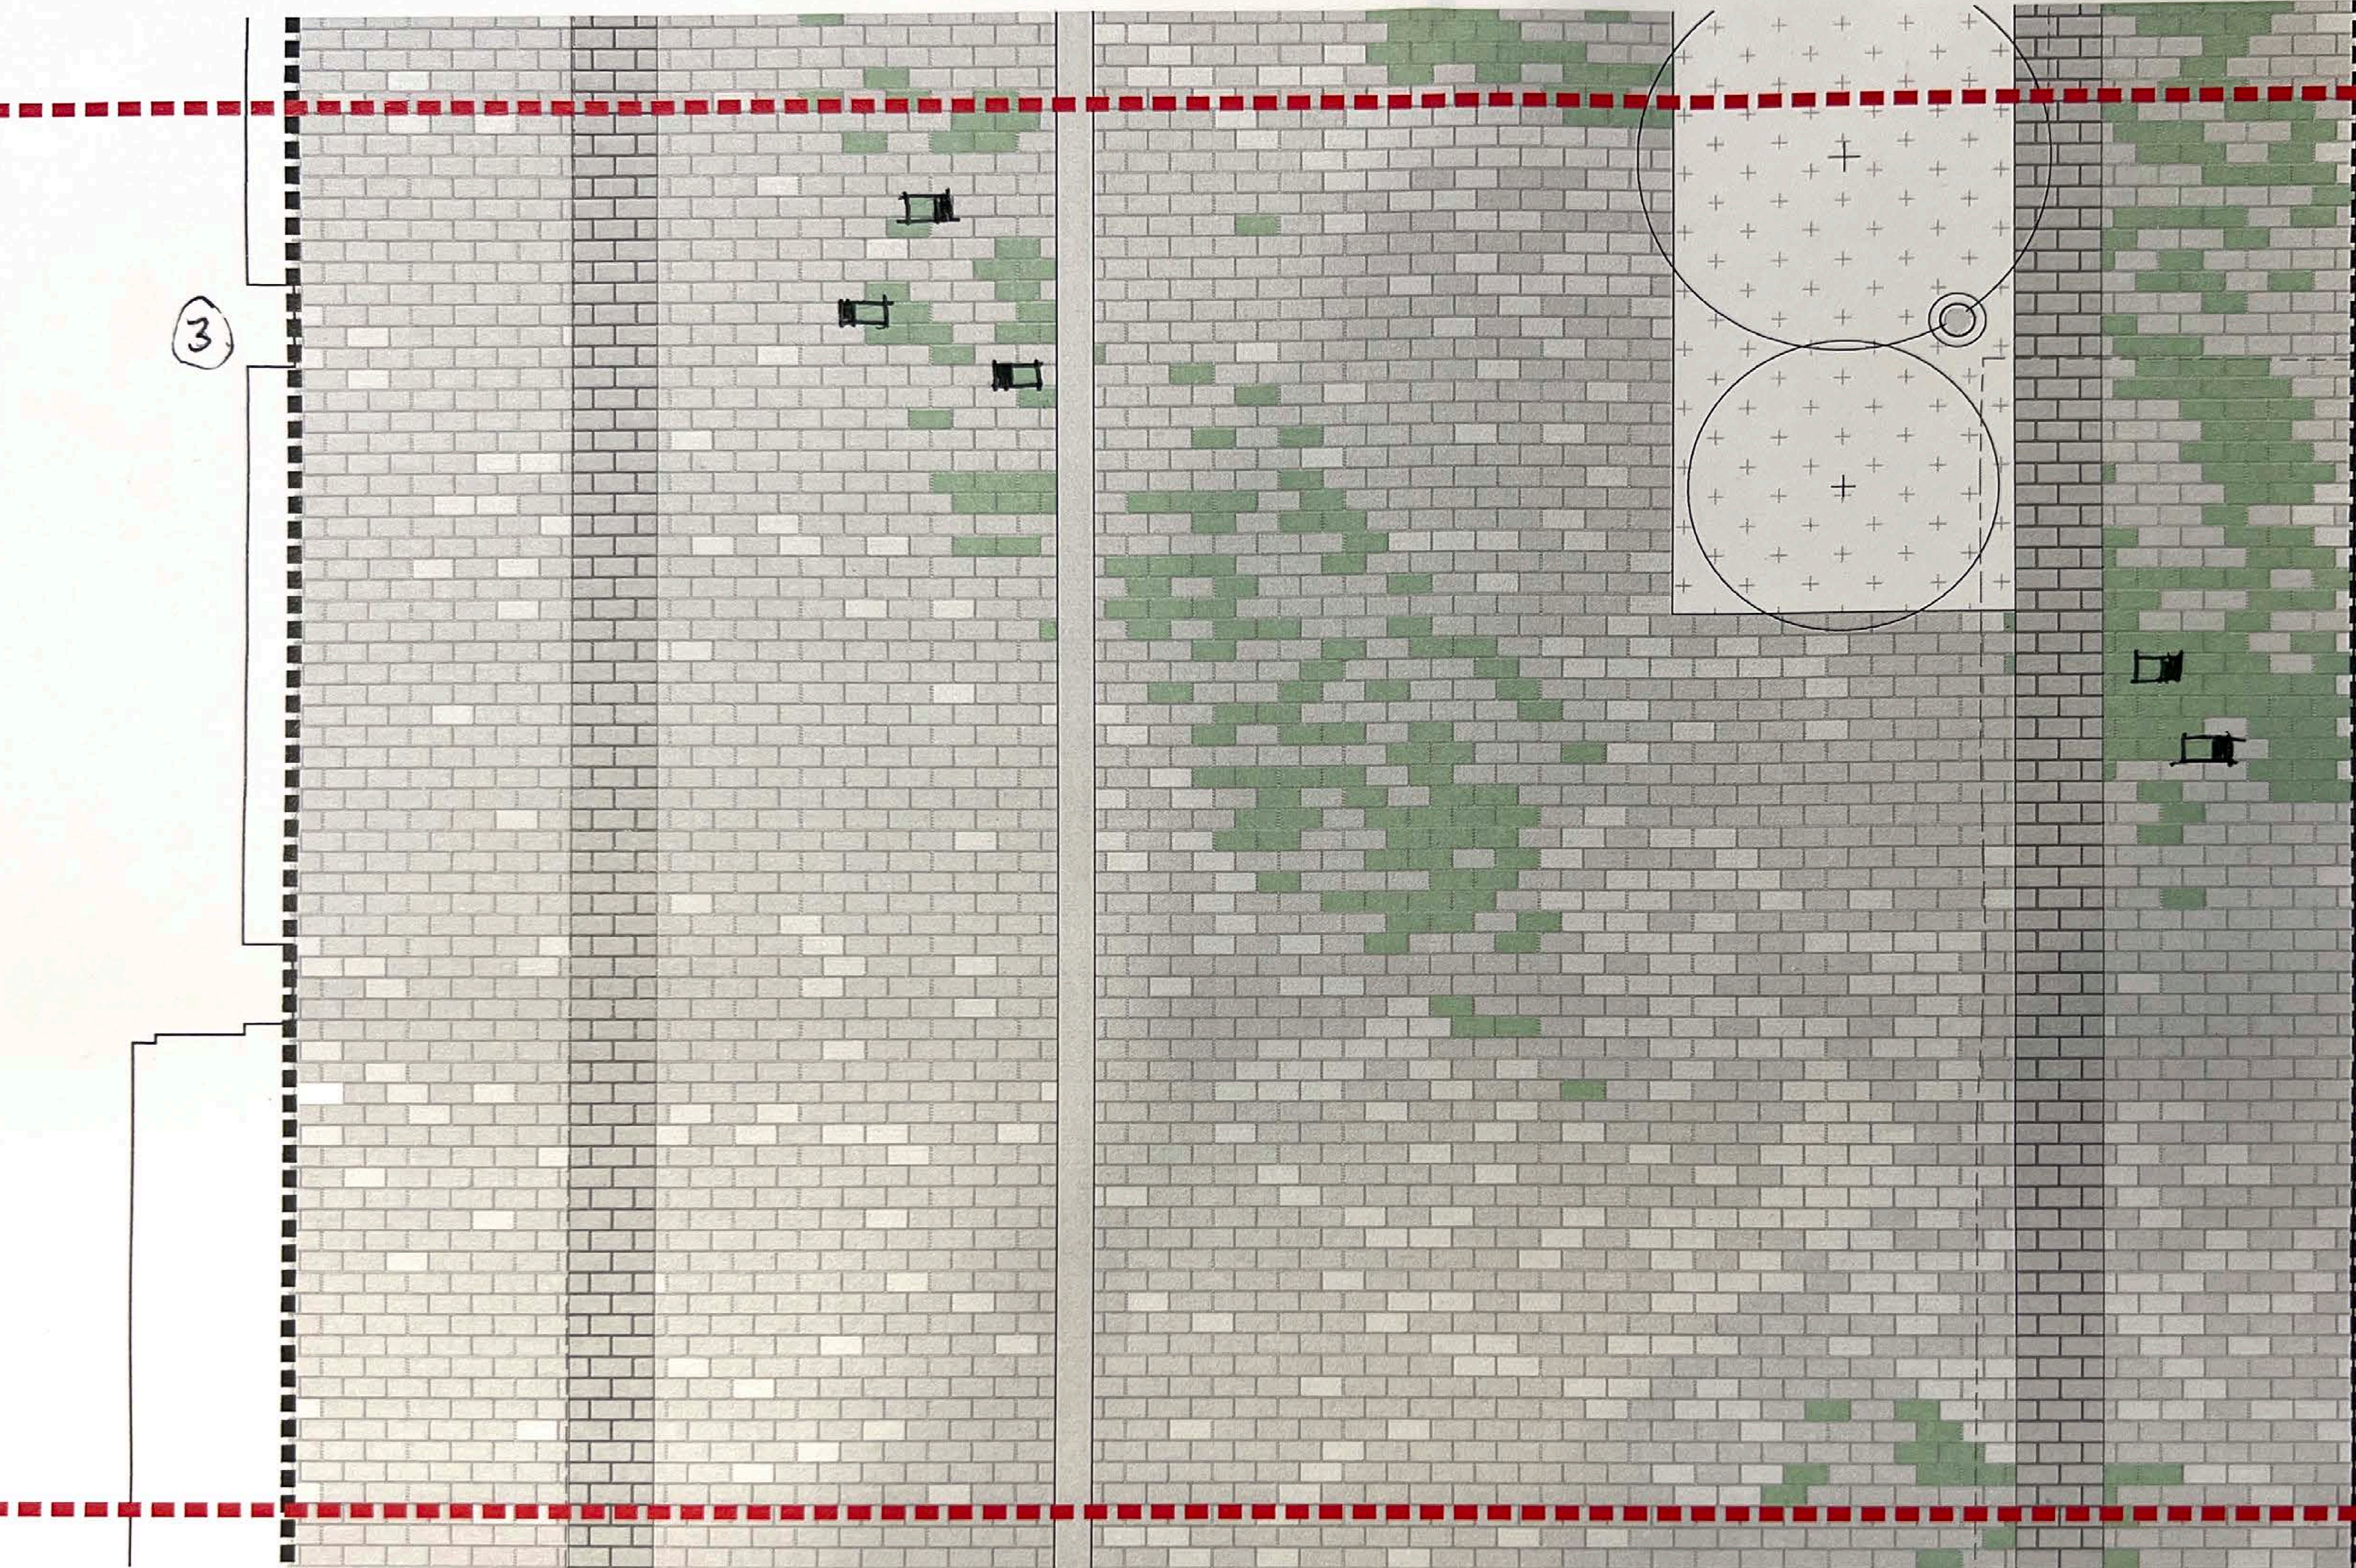

Do not scale drawings. Verify all dimensions onsite before commencing work. The Copyright of this drawing remains with LANDLAB Ltd. These drawings must not be used, reproduced or copied. The information ideas and concepts contained must not be used or disclosed without permission.

REVISIONS
- 06/07/2022 FOR INFORMATION

PAVING LEGEND	
	PD1 STONE PAVING - SHARED SPACE MID GREY (70%)
	PD2 STONE PAVING - SHARED SPACE ALPINE GREY (22%)
	PD3 STONE PAVING - SHARED SPACE GOLDEN SANDS - BEACH STREET (8%) INCLUDES P15A - BRONZE INLAYS
	PD4 STONE PAVING - SHARED SPACE GREEN GRANITE - REES / BRECON (8%) INCLUDES P15B - POUNAMU INLAYS
	PD10 STONE PAVING - FLEXIBLE SAND BASE MID GREY (70%)
	PD20 STONE PAVING - FLEXIBLE SAND BASE ALPINE GREY (22%)
	PD30 STONE PAVING - FLEXIBLE SAND BASE GOLDEN SANDS - BEACH STREET (8%)
	PD40 STONE PAVING - FLEXIBLE SAND BASE GREEN GRANITE - REES / BRECON (8%)

REFER TO LA-005 FOR FULL KEYNOTES


EXTENT OF WORKS
 EXISTING KERB REMOVED SHOWN DASHED

NOTES
ALL PLANS TO BE READ IN CONJUNCTION WITH KEY NOTES DRAWING LA-005.
REFER LANDLAB DRAWINGS FOR ALL URBAN DESIGN ELEMENT SETOUT.
REFER BECA DRAWINGS FOR ALL CIVIL SETOUT CO-ORDINATES, LEVELS, DIMENSIONS, CONSTRUCTION JOINTS, SERVICE UTILITIES, ROADMARKING, TRAFFIC SIGNAGE AND DRAINAGE

LAND LAB
—
Beca

CLIENT: QUEENSTOWN LAKES DISTRICT COUNCIL
PROJECT NO: 1820
SCALE: 1:25 (A1) 1:50 (A3)
DRAWN BY: CM
CHECKED: JT / SQ
PO Box 91392 Victoria Street West Auckland 1010
t: (64 9) 379 5805
e: studio@landlab.co.nz
www.landlab.co.nz

PROJECT: QUEENSTOWN STREETS REES STREET
DRAWING: PAVING PLAN
DRAWING NO: SK-149

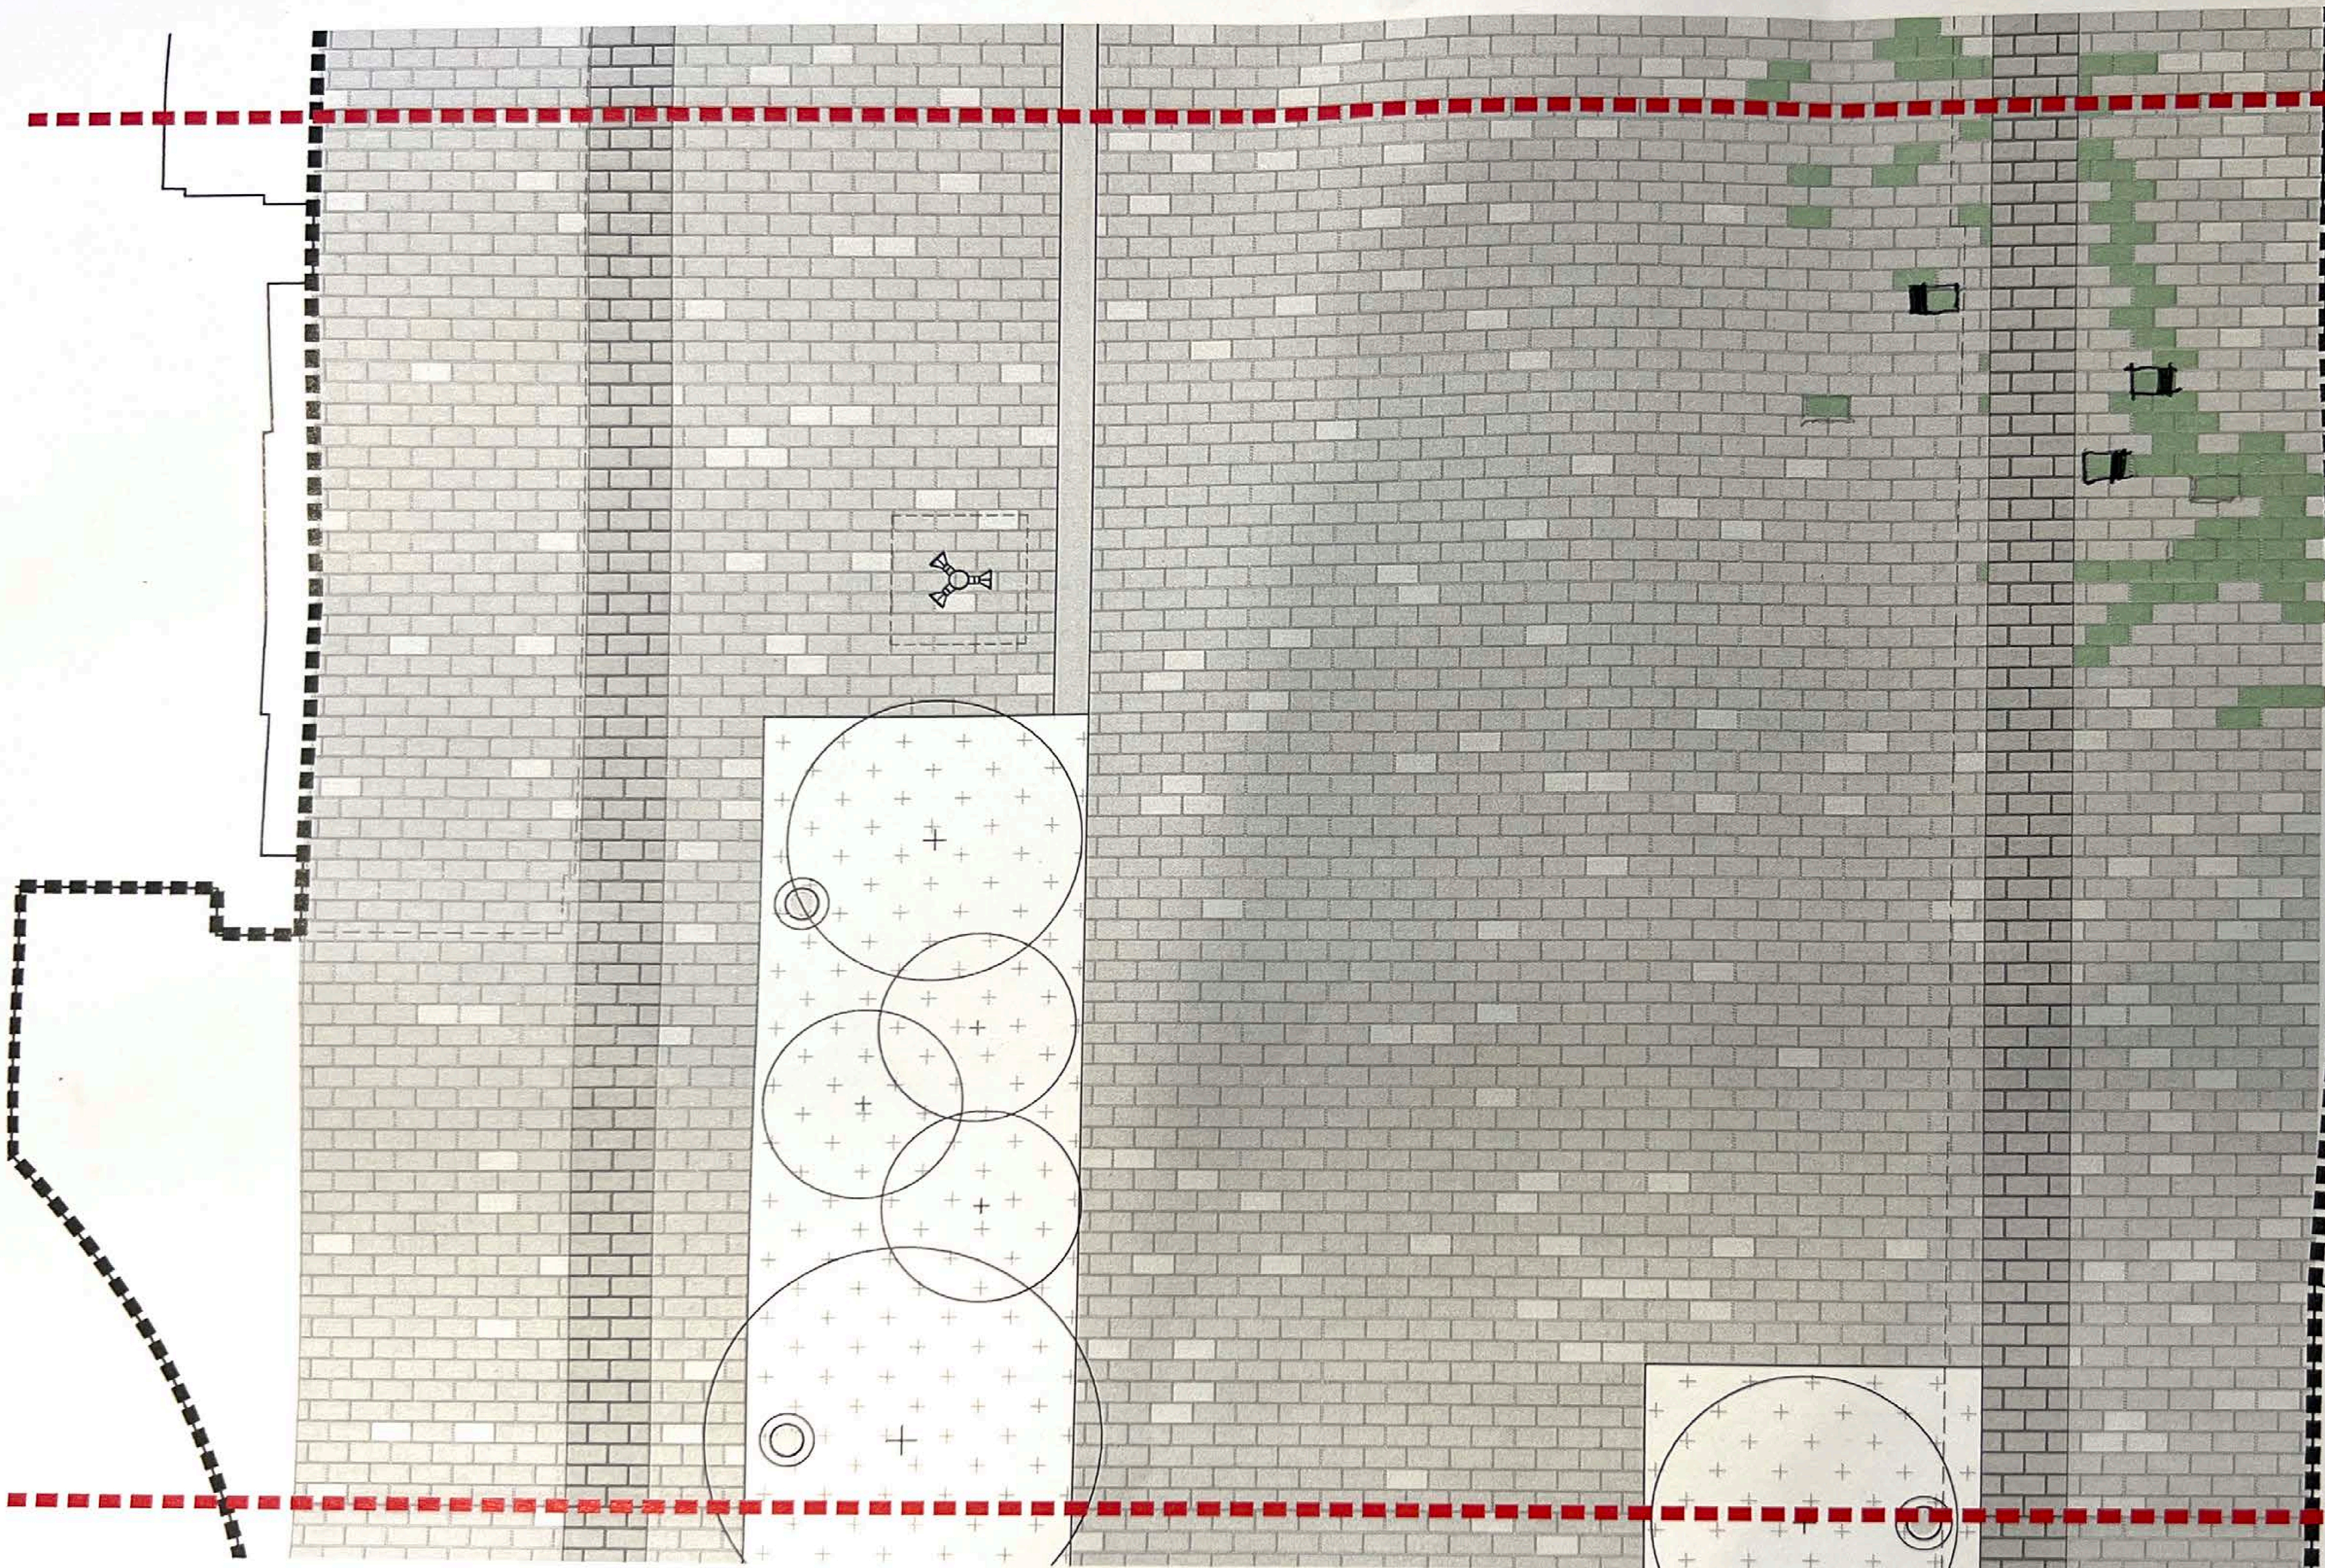

Use not scale drawings. Verify all dimensions onsite before commencing work. The Copyright of this drawing remains with LANDLAB Ltd. These drawings must not be used, reproduced or copied. The information ideas and concepts contained must not be used or disclosed without permission.

REVISIONS
- 08/07/2022 FOR INFORMATION


PAVING LEGEND

P01 STONE PAVING - SHARED SPACE MID GREY (70%)	P03 STONE PAVING - FLEXIBLE SAND BASE MID GREY (70%)
P02 STONE PAVING - SHARED SPACE ALPINE GREY (22%)	P04 STONE PAVING - FLEXIBLE SAND BASE ALPINE GREY (22%)
P05 STONE PAVING - SHARED SPACE GOLDEN SANDS - BEACH STREET (8%) INCLUDES P15A - BRONZE INLAYS	P06 STONE PAVING - FLEXIBLE SAND BASE GOLDEN SANDS - BEACH STREET (8%)
P07 STONE PAVING - SHARED SPACE GREEN GRANITE - REES / BRECON (8%) INCLUDES P15B - POUANAMU INLAYS	P08 STONE PAVING - FLEXIBLE SAND BASE GREEN GRANITE - REES / BRECON (8%)

REFER TO LA-005 FOR FULL KEYNOTES

EXTENT OF WORKS
 - - - - - EXISTING KERB REMOVED SHOWN DASHED

NOTES
 ALL PLANS TO BE READ IN CONJUNCTION WITH KEY NOTES DRAWING LA-005.
 REFER LANDLAB DRAWINGS FOR ALL URBAN DESIGN ELEMENT SETOUT.
 REFER BECA DRAWINGS FOR ALL CIVIL SETOUT CO-ORDINATES, LEVELS, DIMENSIONS, CONSTRUCTION JOINTS, SERVICE UTILITIES, ROADMARKING, TRAFFIC SIGNAGE AND DRAINAGE

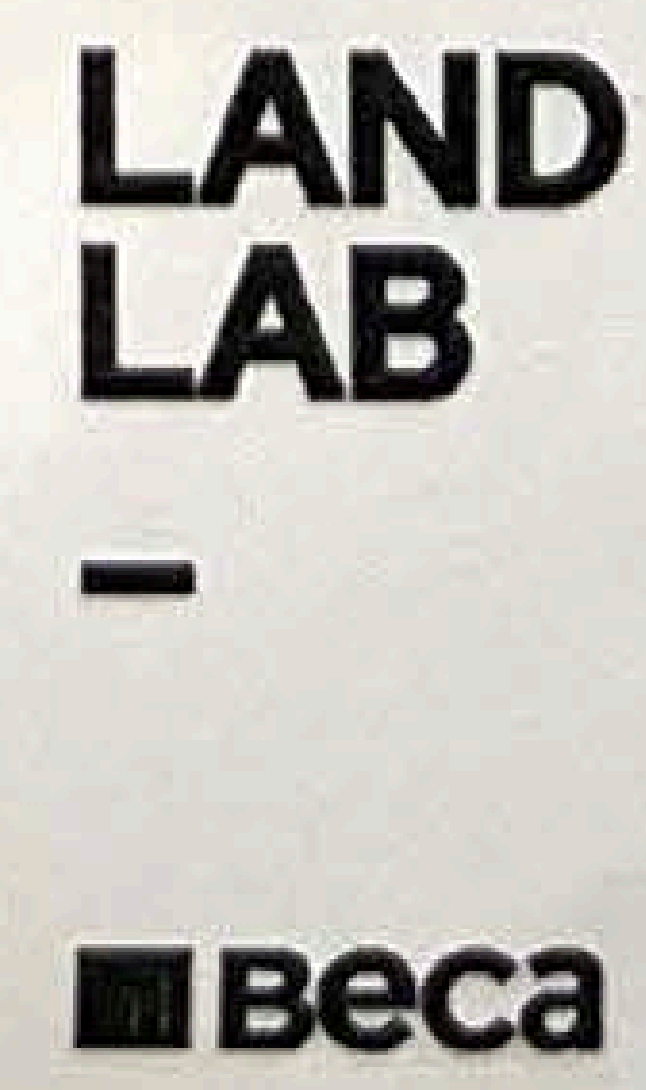

CLIENT: QUEENSTOWN LAKES DISTRICT COUNCIL
 PROJECT NO: 1820
 SCALE: 1:25 (A1) 1:50 (A3)
 DRAWN BY: CM
 CHECKED: JT / SG
 PO Box 91392 Victoria Street West Aucildand 1010
 t: (64 9) 379 5805
 e: studio@landlab.co.nz
 www.landlab.co.nz

PROJECT: QUEENSTOWN STREETSCAPES REES STREET
 DRAWING: PAVING PLAN
 DRAWING NO: SK-150

3